


1

Section  
SCALE: 3/8" = 1'-0"



3

Staggered Stumps\_AP020

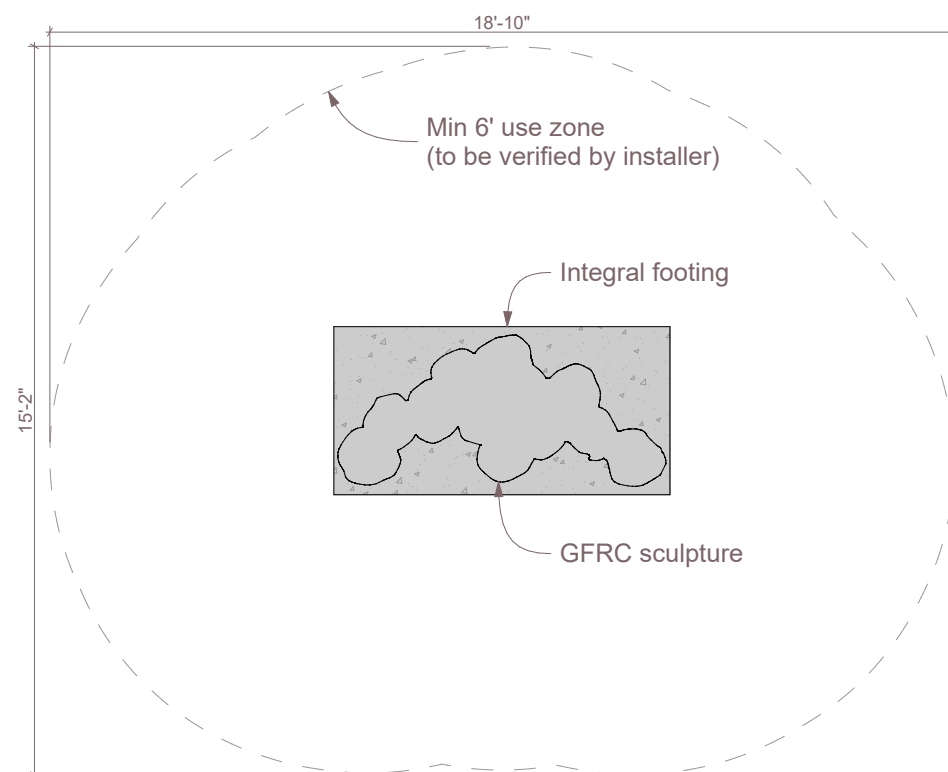

2

Plan  
SCALE: 1/4" = 1'-0"



4

Staggered Stumps\_AP020



**IDS SCULPTURE**

PLAY. CLIMB. EXPLORE.

## Staggered Stumps

AP020

Age Group: 2-5

SCHEMATIC DESIGN  
NOT FOR CONSTRUCTION

All IDS projects are designed to meet or exceed ASTM 1487. Please consult ASTM 1487 for required hazard warning and signage specifications. Not all equipment may be appropriate for all children. Supervision is required. ASTM compliant safety surfacing is required under and around all play equipment. The Americans with Disabilities Act (ADA) may require your play area to be accessible, please consult with an ADA professional to ensure compliance.

Date  
**1/6/2025**

Sheet #  
**A.01.1**

Drawing Title  
**Layout**

Approved By / Date:



591 South Boulevard Street  
Gunnison, Colorado 81230  
info@idsculpture.com