



Camp Kitchen


AP076

Age Group: 2-5

100% CONSTRUCTION DRAWINGS


All IDS projects are designed to meet or exceed ASTM 1487. Please consult ASTM 1487 for required hazard warning and signage specifications. Not all equipment may be appropriate for all children. Supervision is required. ASTM compliant safety surfacing is required under and around all play equipment. The Americans with Disabilities Act (ADA) may require your play area to be accessible, please consult with an ADA professional to ensure compliance.

Date	6/11/2025
Sheet #	A.01.1
Drawing Title	Perspective
Approved By / Date:	

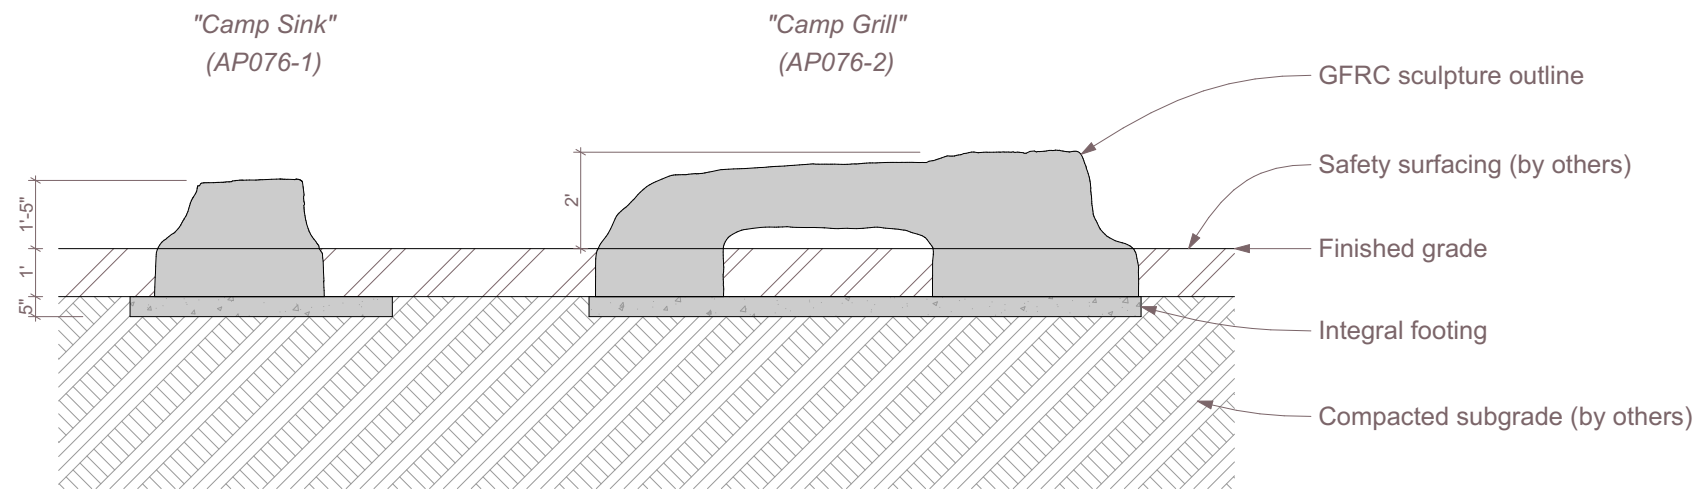

1

Section
SCALE: 1/4" = 1'-0"

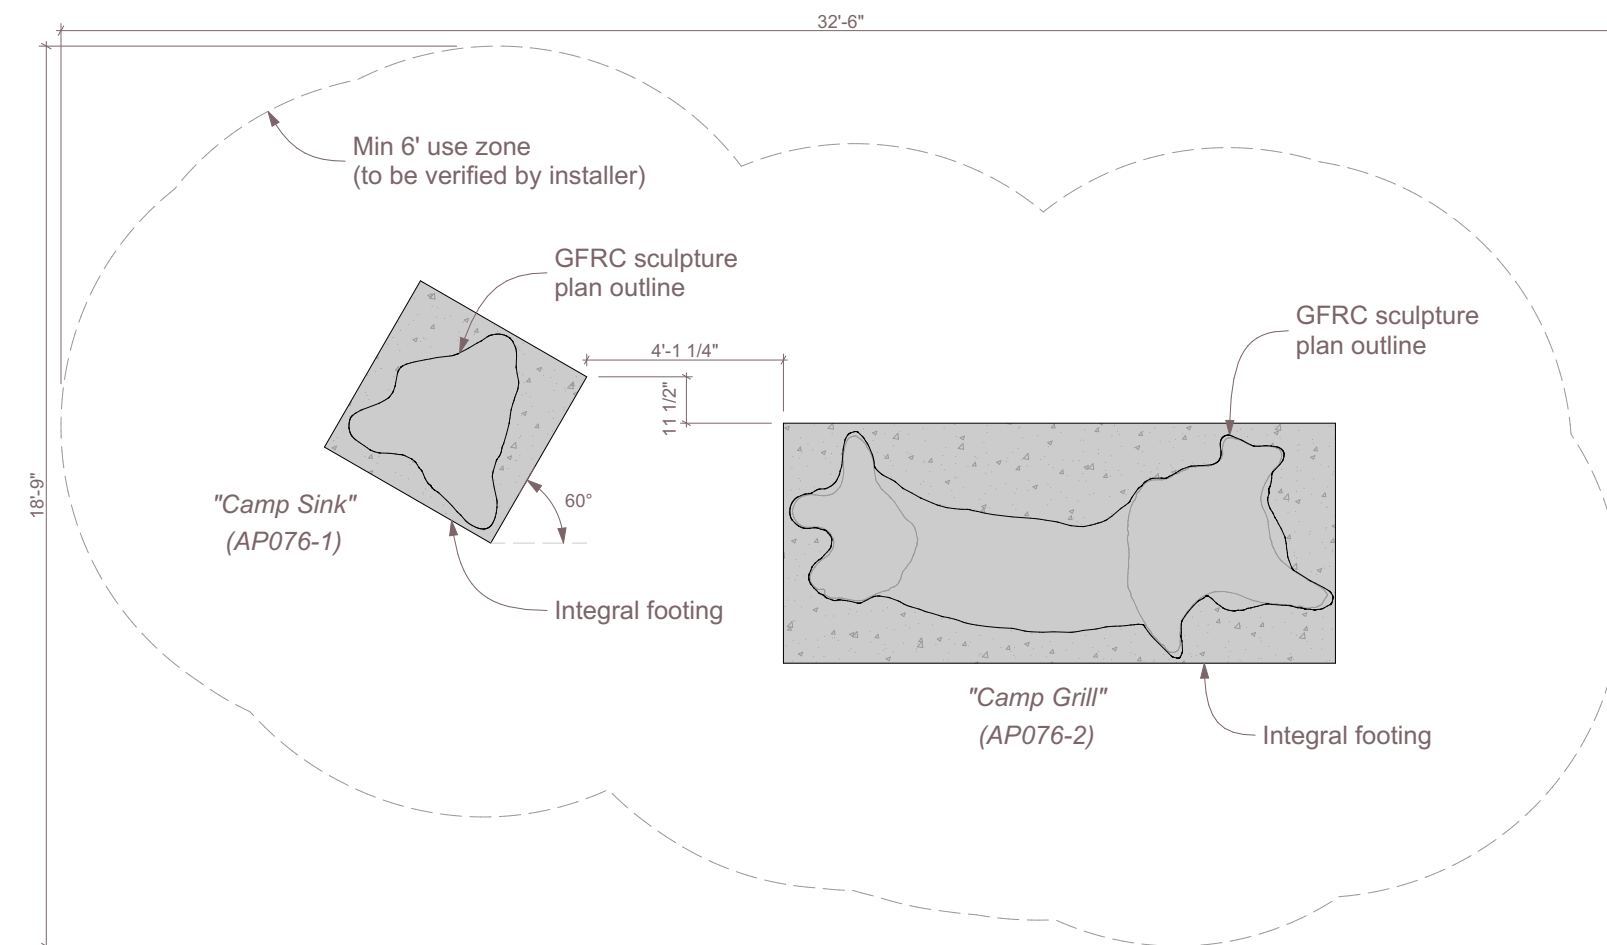

2

Plan
SCALE: 1/4" = 1'-0"



IDS SCULPTURE

PLAY. CLIMB. EXPLORE.

Camp Kitchen

AP076

Age Group: 2-5

100% CONSTRUCTION DRAWINGS

All IDS projects are designed to meet or exceed ASTM 1487. Please consult ASTM 1487 for required hazard warning and signage specifications. Not all equipment may be appropriate for all children. Supervision is required. ASTM compliant safety surfacing is required under and around all play equipment. The Americans with Disabilities Act (ADA) may require your play area to be accessible, please consult with an ADA professional to ensure compliance.

Date
6/11/2025

Sheet #
A.01.2

Drawing Title
Layout

Approved By / Date:



IDS

591 South Boulevard Street
Gunnison, Colorado 81230
hello@idsculpture.com