


1

Plan  
SCALE: 1/4" = 1'-0"

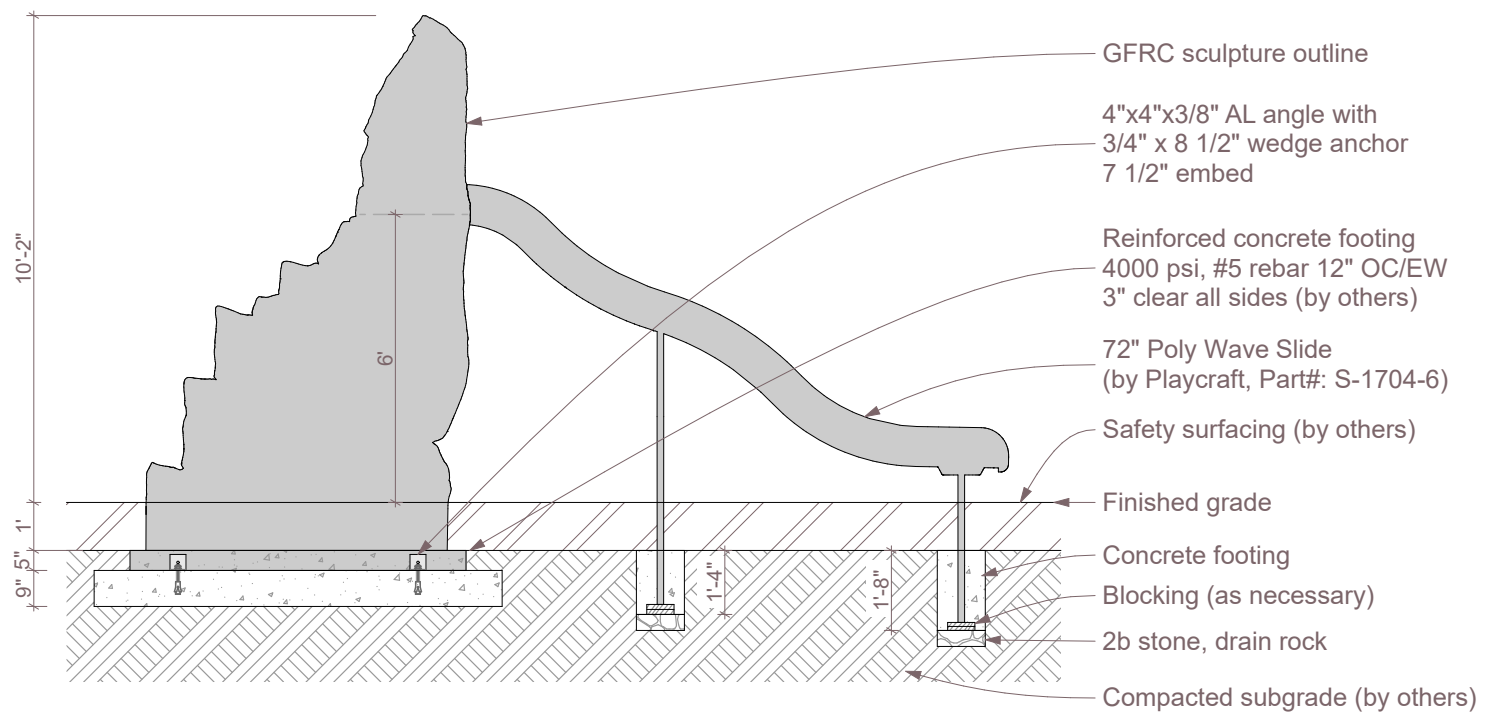


2

Section  
SCALE: 1/4" = 1'-0"



3

Rock Slide\_CB019 (Granite)

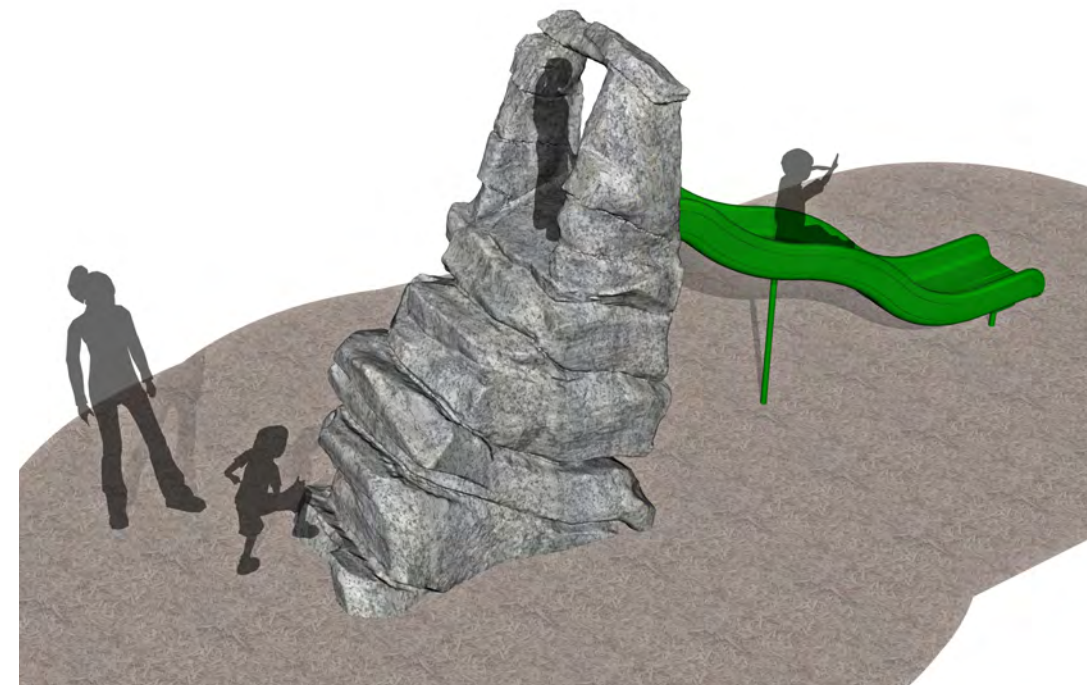

4

Rock Slide\_CB019 (Granite)



**IDS SCULPTURE**

PLAY. CLIMB. EXPLORE.

**Rock Slide**

CB019

Age Group: 5-12

100% CONSTRUCTION DRAWINGS

All IDS projects are designed to meet or exceed ASTM 1487. Please consult ASTM 1487 for required hazard warning and signage specifications. Not all equipment may be appropriate for all children. Supervision is required. ASTM compliant safety surfacing is required under and around all play equipment. The Americans with Disabilities Act (ADA) may require your play area to be accessible, please consult with an ADA professional to ensure compliance.

Date **4/23/2025**

Sheet # **A.01.2**

Drawing Title  
**Layout - Granite**

Approved By / Date:



591 South Boulevard Street  
Gunnison, Colorado 81230  
info@idsculpture.com