



Plan
SCALE: 1/4" = 1'-0"

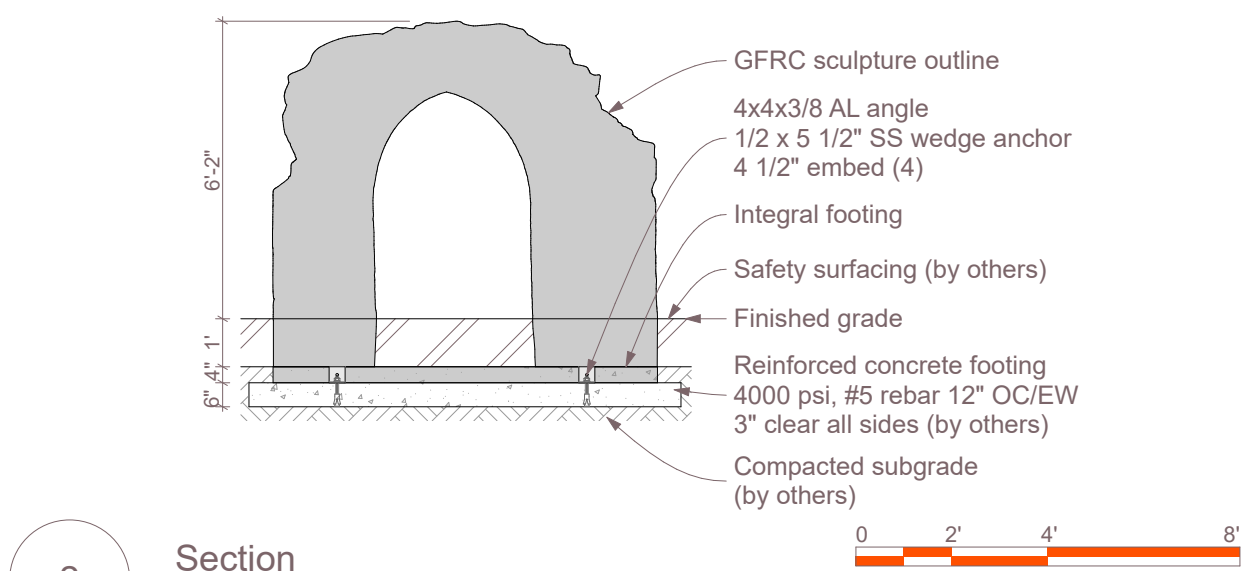

Section
SCALE: 1/4" = 1'-0"

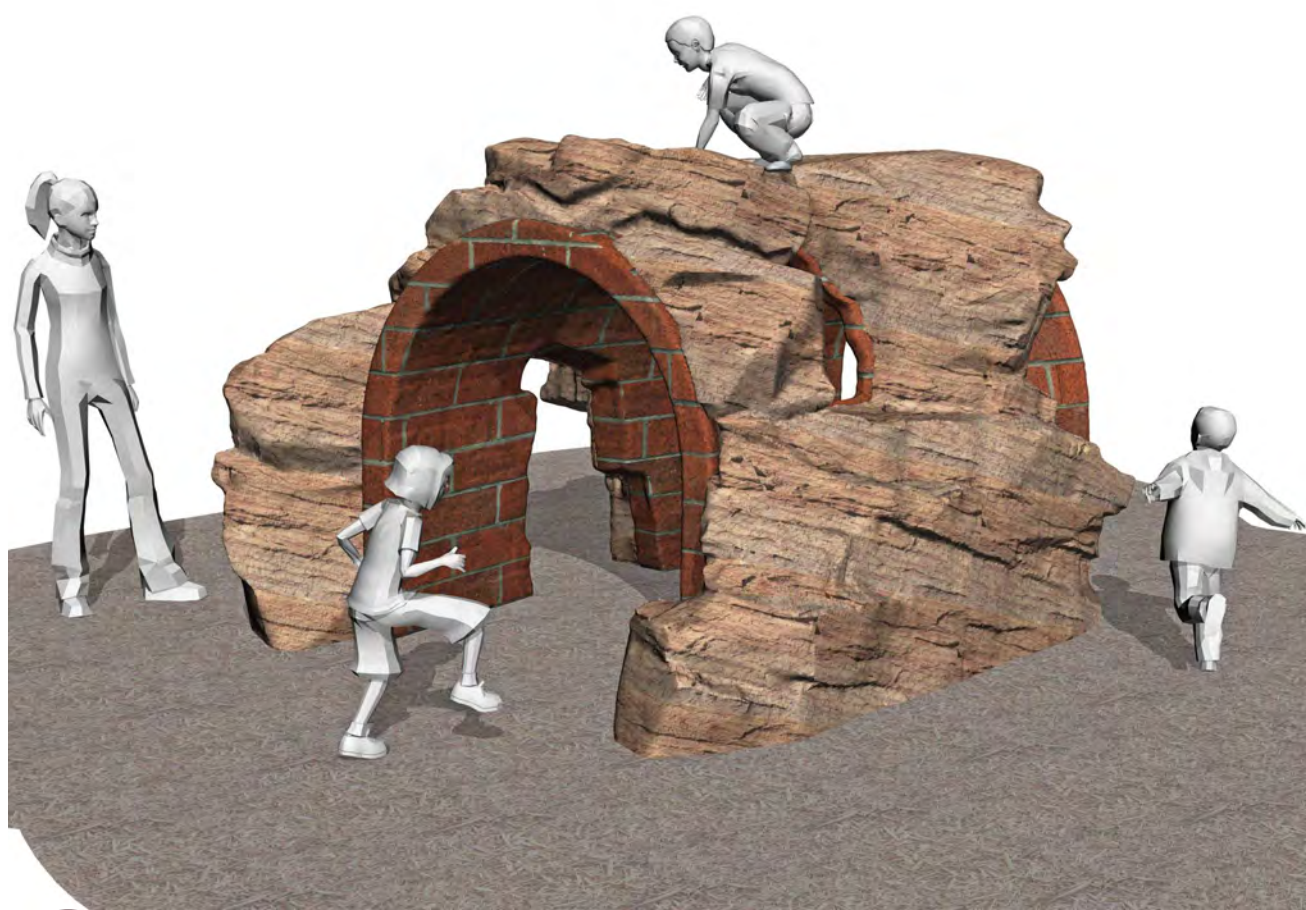

Train Tunnel_SC025

Train Tunnel
Sc025
Age Group: 5-12

100% CONSTRUCTION DRAWINGS

All IDS projects are designed to meet or exceed ASTM 1487. Please consult ASTM 1487 for required hazard warning and signage specifications. Not all equipment may be appropriate for all children. Supervision is required. ASTM compliant safety surfacing is required under and around all play equipment. The Americans with Disabilities Act (ADA) may require your play area to be accessible, please consult with an ADA professional to ensure compliance.

Date	1/17/2025
Sheet #	A.01.1
Drawing Title	Layout
Approved By / Date:	