



1

Section
SCALE: 1/4" = 1'-0"

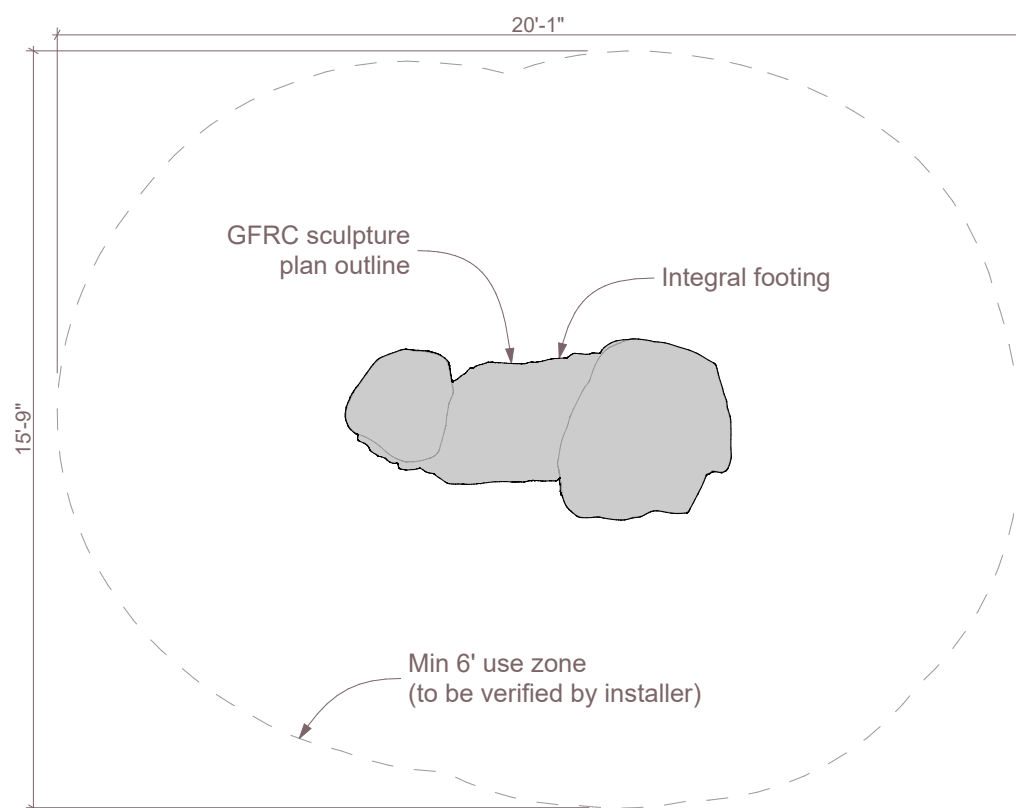

2

Plan
SCALE: 1/4" = 1'-0"

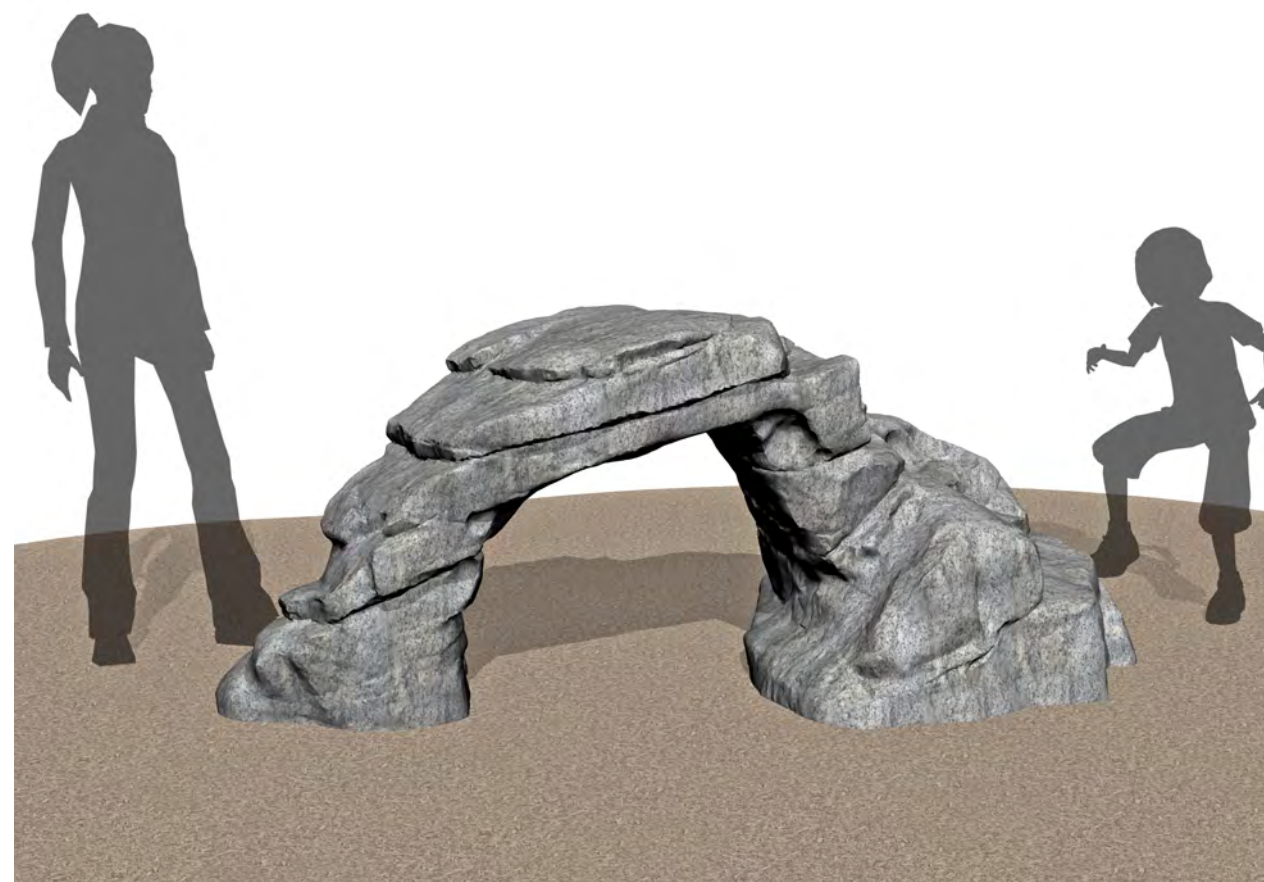

3

Mini Arch_CB015 (Granite)

Note:
When determining critical fall height,
please allow for +/- 2" tolerance in concrete
surface



IDS SCULPTURE

PLAY. CLIMB. EXPLORE.

Mini Arch

CB015

Age Group: 2-5

SCHEMATIC DESIGN
NOT FOR CONSTRUCTION



All IDS projects are designed to meet or exceed ASTM 1487.
Not all equipment may be appropriate for all children.
Supervision is required.
ASTM compliant safety surfacing is required under and around all play equipment.
The Americans with Disabilities Act (ADA) may require your play area to be accesible, please consult with an ADA professional to ensure compliance.

Date

4/29/2024

Drawing Title

Layout (Granite)

Sheet #

A.01.2



591 South Boulevard Street
Gunnison, Colorado 81230
info@idsculpture.com