


1

Section  
SCALE: 3/16" = 1'-0"



3

Log Traverse\_AP015

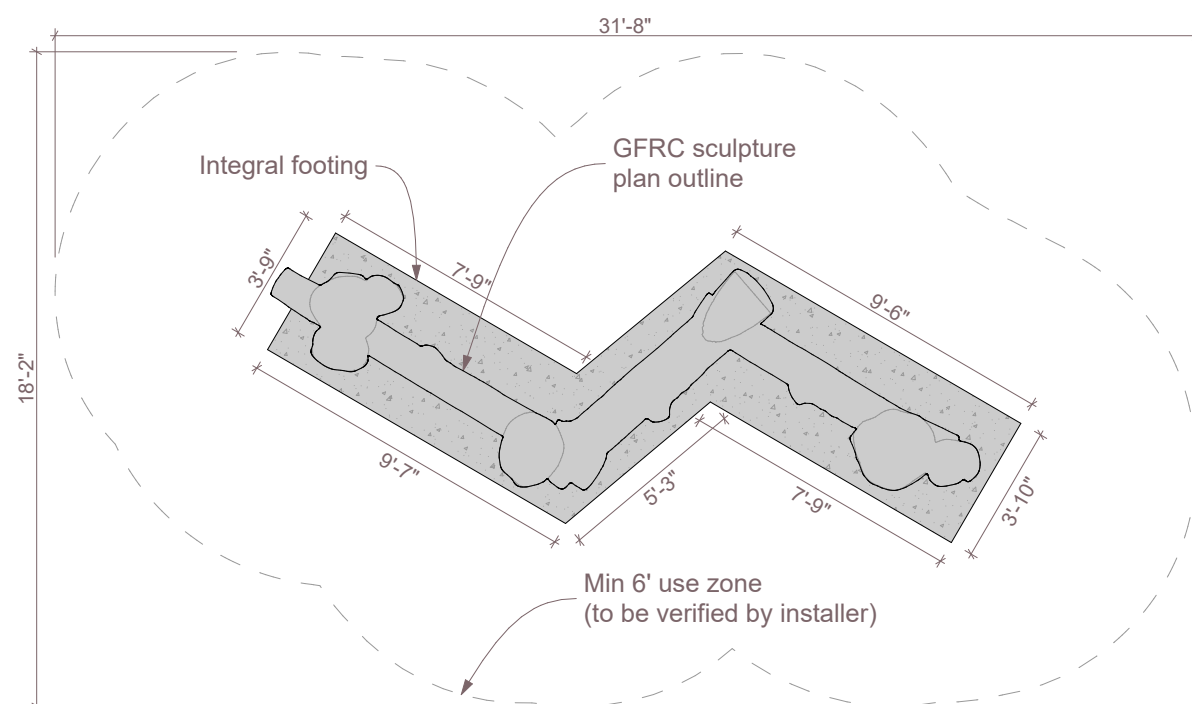

2

Plan  
SCALE: 3/16" = 1'-0"



## Log Traverse

AP015

Age Group: 5-12

SCHEMATIC DESIGN  
NOT FOR CONSTRUCTION

All IDS projects are designed to meet or exceed ASTM 1487. Not all equipment may be appropriate for all children. Supervision is required. ASTM compliant safety surfacing is required under and around all play equipment. The Americans with Disabilities Act (ADA) may require your play area to be accesible, please consult with an ADA professional to ensure compliance.

Date

**12/5/2023**

Drawing Title

**Layout**

Sheet #

**A.01.1**