


1 Plan  
SCALE: 3/16" = 1'-0"


Note:  
When determining critical fall height, please allow  
for +/- 2" tolerance in concrete surface

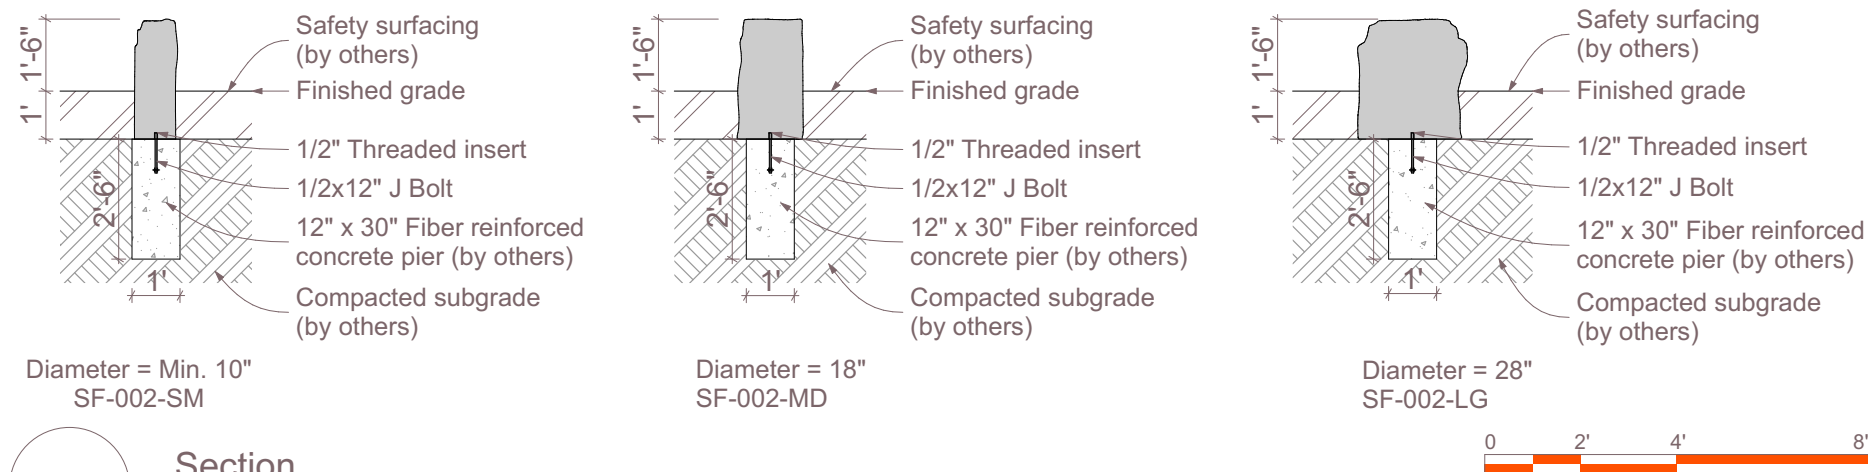

3 Section  
SCALE: 1/4" = 1'-0"

Installation Note: Max Fall Height above TPS:  
2-5: 20"  
5-12: 30"

Installation Note: Finished height of stepping forms  
may be varied by lowering concrete footing.

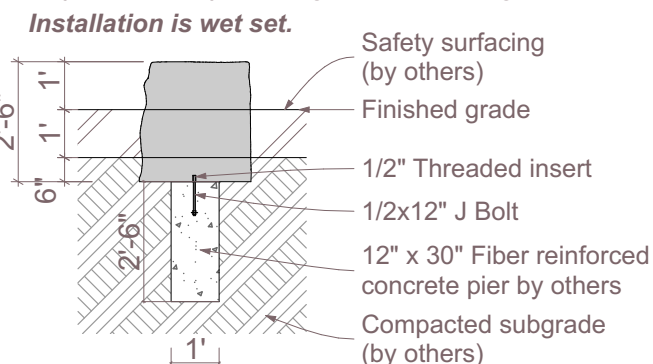

2 Detail  
SCALE: 1/4" = 1'-0"



4 Typical Log Stepper

## Stepping Forms

SF002

Age Group: 2-5

SCHEMATIC DESIGN  
NOT FOR CONSTRUCTION



All IDS projects are designed to meet  
or exceed ASTM 1487.  
Not all equipment may be  
appropriate for all children.  
Supervision is required.  
ASTM compliant safety surfacing is  
required under and around all play  
equipment.  
The Americans with Disabilities Act  
(ADA) may require your play area to  
be accesible, please consult with an  
ADA professional to ensure  
compliance.

Date  
2/6/20

Drawing Title  
Layout\_Log

Sheet #  
01.1