

Web Climber

AP001

Age Group: 5-12

100% CONSTRUCTION DRAWINGS


All IDS projects are designed to meet or exceed ASTM 1487. Please consult ASTM 1487 for required hazard warning and signage specifications. Not all equipment may be appropriate for all children. Supervision is required. ASTM compliant safety surfacing is required under and around all play equipment. The Americans with Disabilities Act (ADA) may require your play area to be accesible, please consult with an ADA professional to ensure compliance.

Date1/17/2025

Sheet #A.01.1

Drawing TitleLayout

Approved By / Date:

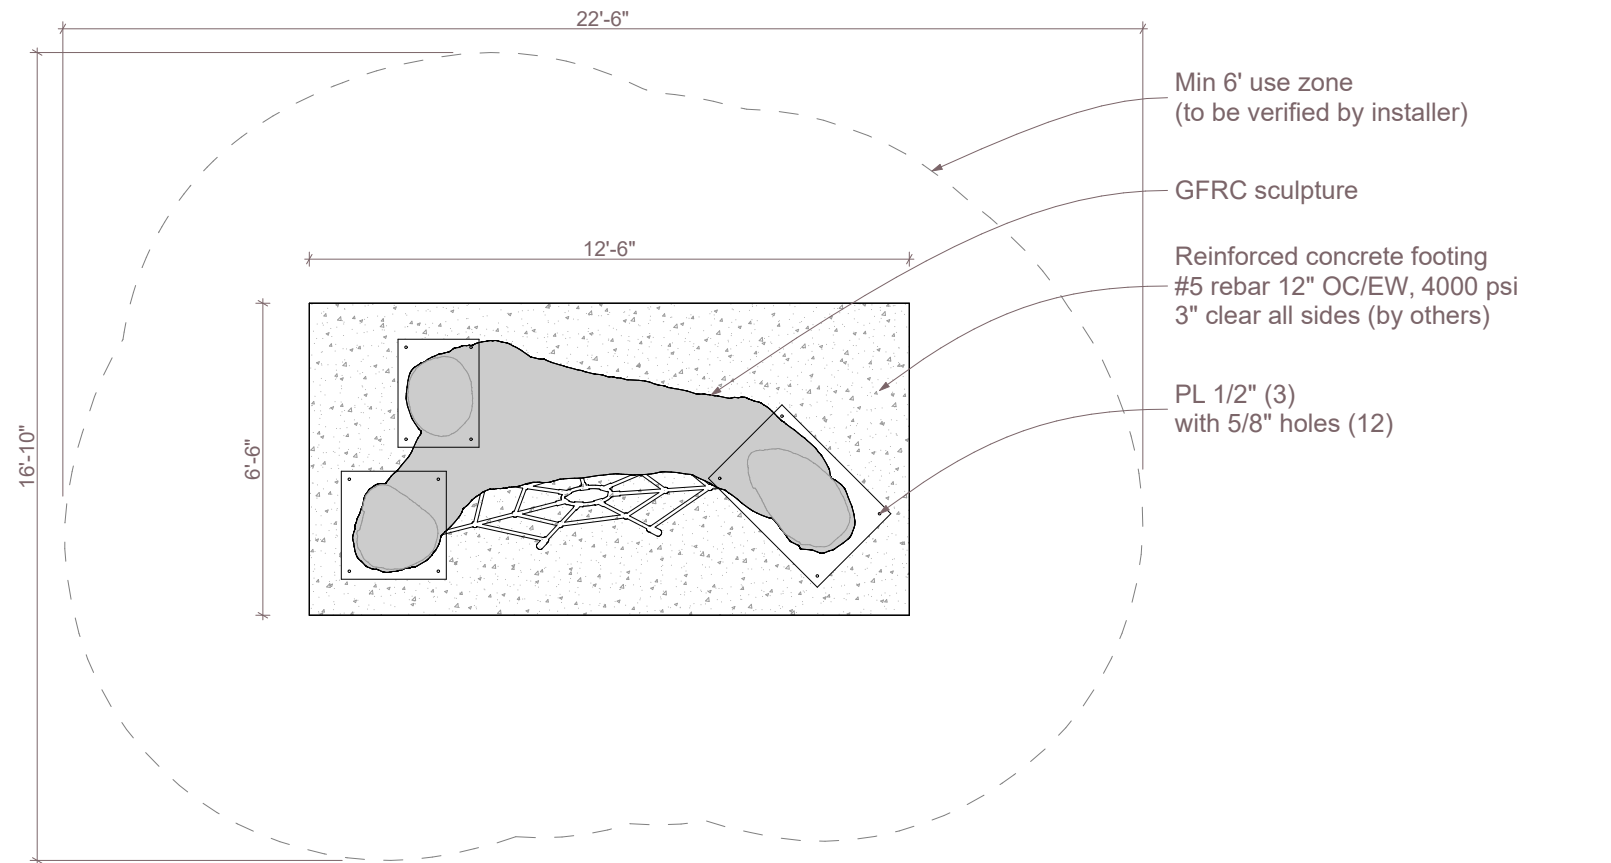


1

Plan  
SCALE: 1/4" = 1'-0"



Note:  
When determining critical fall height, please allow for  
+/- 2" tolerance in concrete surface

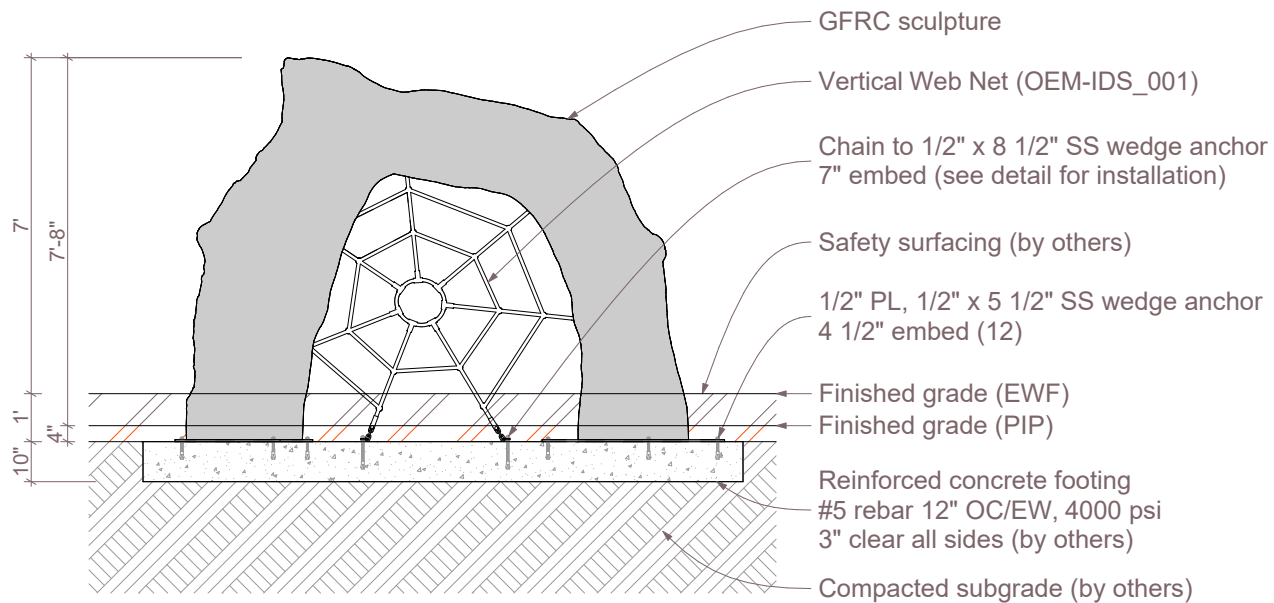

2

Section  
SCALE: 1/4" = 1'-0"



3

Web Climber\_AP001

