

1

Timber!_AP011 (Rock Type: Granite)



2

Timber!_AP011 (Rock Type: Granite)



ID SCULPTURE

PLAY. CLIMB. EXPLORE.

Timber!

AP011

Age Group: 2-5

SCHEMATIC DESIGN
NOT FOR CONSTRUCTION

All IDS projects are designed to meet or exceed ASTM 1487. Not all equipment may be appropriate for all children. Supervision is required. ASTM compliant safety surfacing is required under and around all play equipment. The Americans with Disabilities Act (ADA) may require your play area to be accessible, please consult with an ADA professional to ensure compliance.

Date

2/7/2024

Drawing Title


Perspectives

Sheet #


A.01.1



591 South Boulevard Street
Gunnison, Colorado 81230
info@idsculpture.com

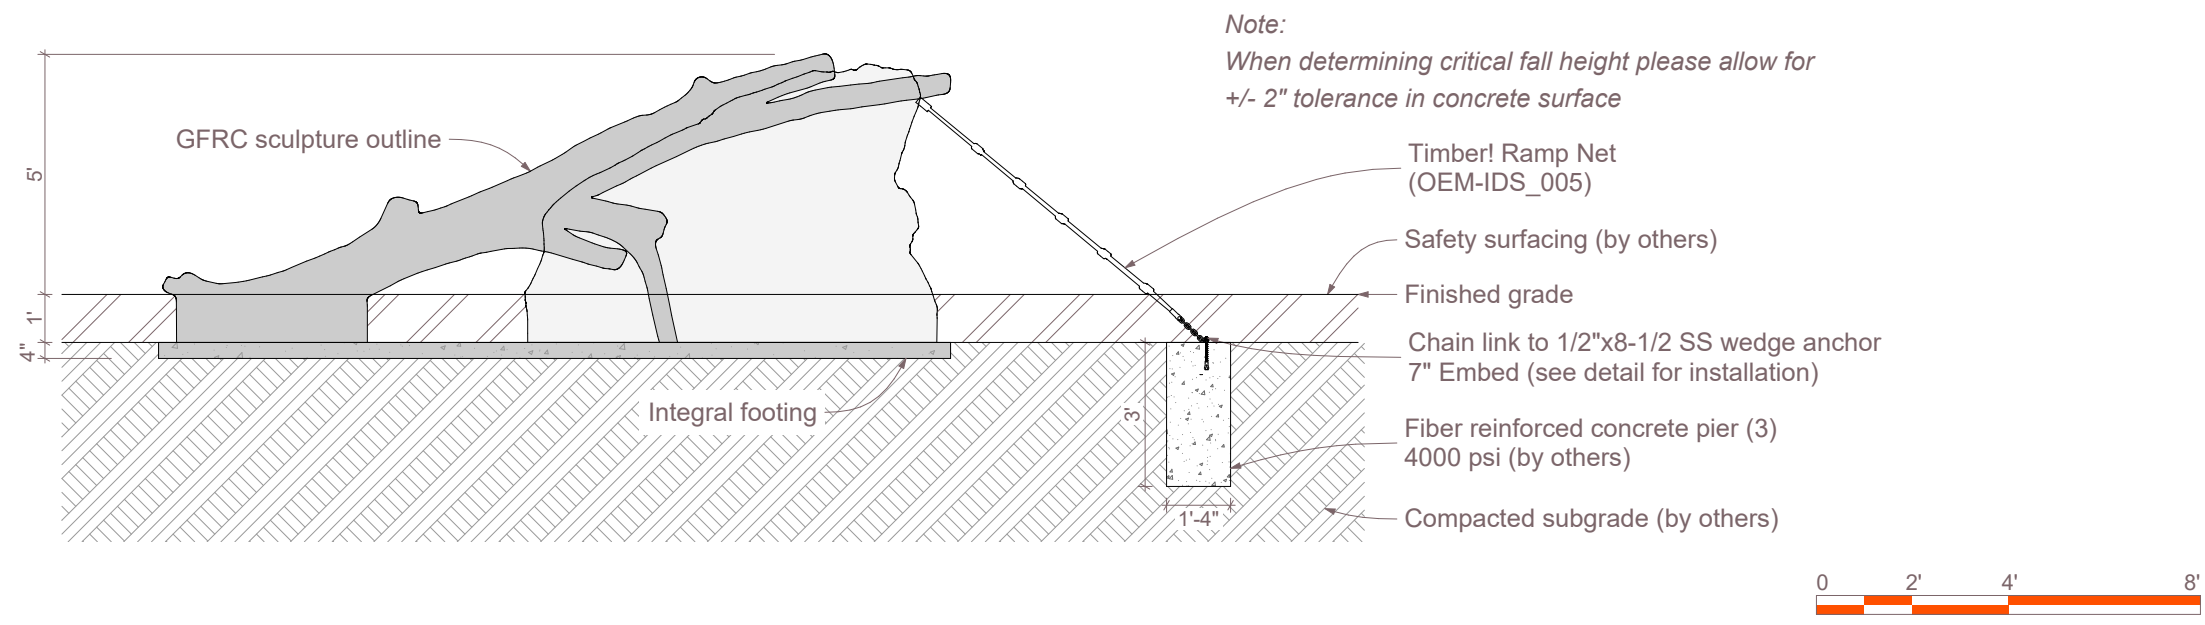

1 Section
SCALE: 1/4" = 1'-0"

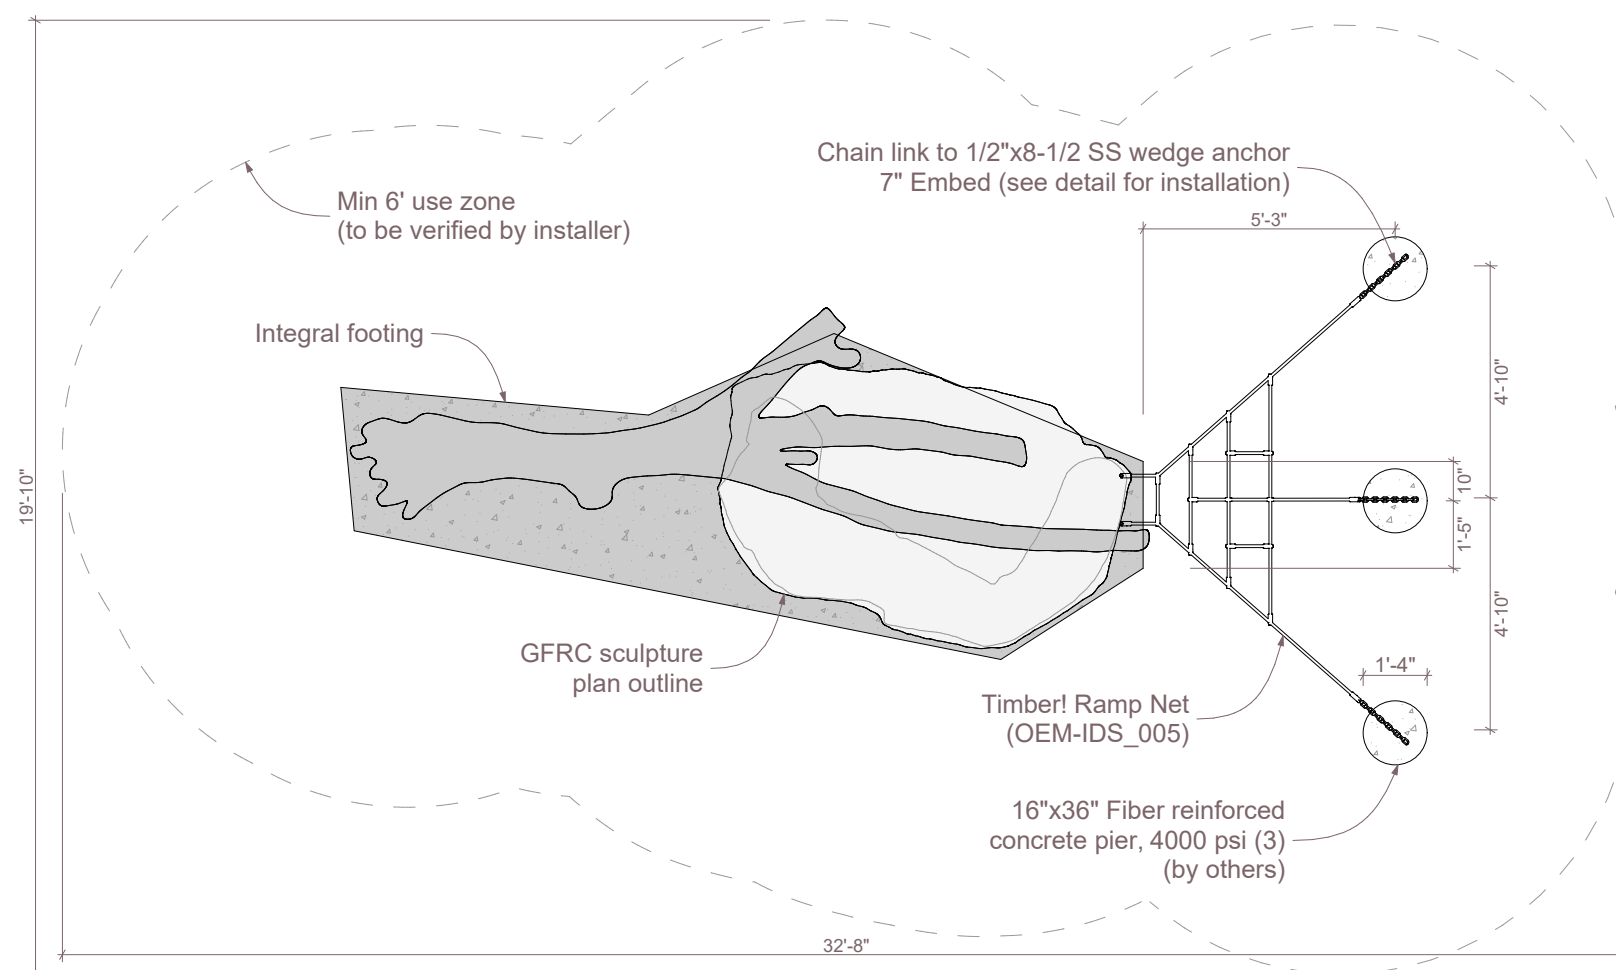

2 Plan
SCALE: 1/4" = 1'-0"

Timber!


AP011

Age Group: 2-5

SCHEMATIC DESIGN
NOT FOR CONSTRUCTION

All IDS projects are designed to meet or exceed ASTM 1487. Not all equipment may be appropriate for all children. Supervision is required. ASTM compliant safety surfacing is required under and around all play equipment. The Americans with Disabilities Act (ADA) may require your play area to be accessible, please consult with an ADA professional to ensure compliance.

Date	2/7/2024
Drawing Title	Layout
Sheet #	A.01.2

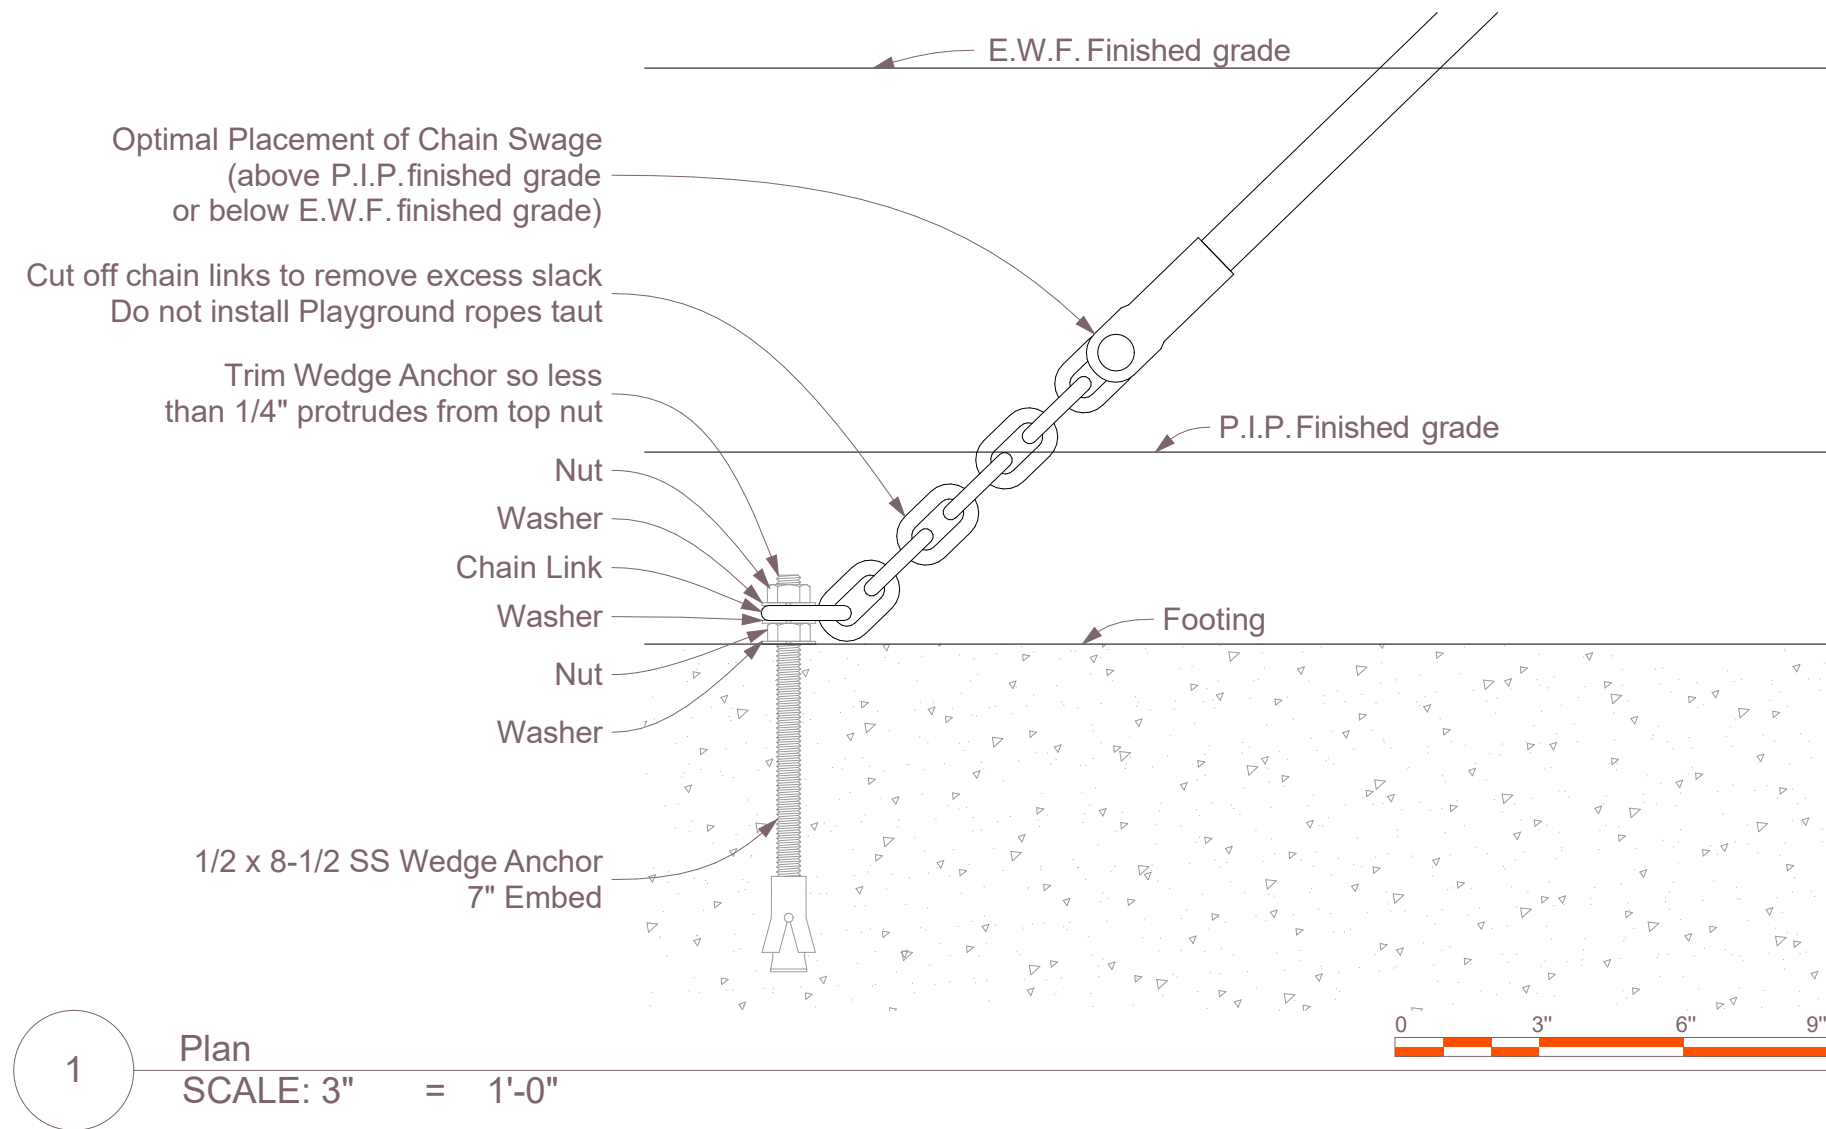

2 Female Threaded Connection



3 Rope Connection Detail

Timber!

AP011

Age Group: 2-5

SCHEMATIC DESIGN
NOT FOR CONSTRUCTION

All IDS projects are designed to meet or exceed ASTM 1487.

Not all equipment may be appropriate for all children.

Supervision is required.

ASTM compliant safety surfacing is required under and around all play equipment.

The Americans with Disabilities Act (ADA) may require your play area to be accessible, please consult with an ADA professional to ensure compliance.

Date

2/7/2024

Drawing Title

Rope Connections

Sheet #

A.01.3