


2

Tree Swing AP074

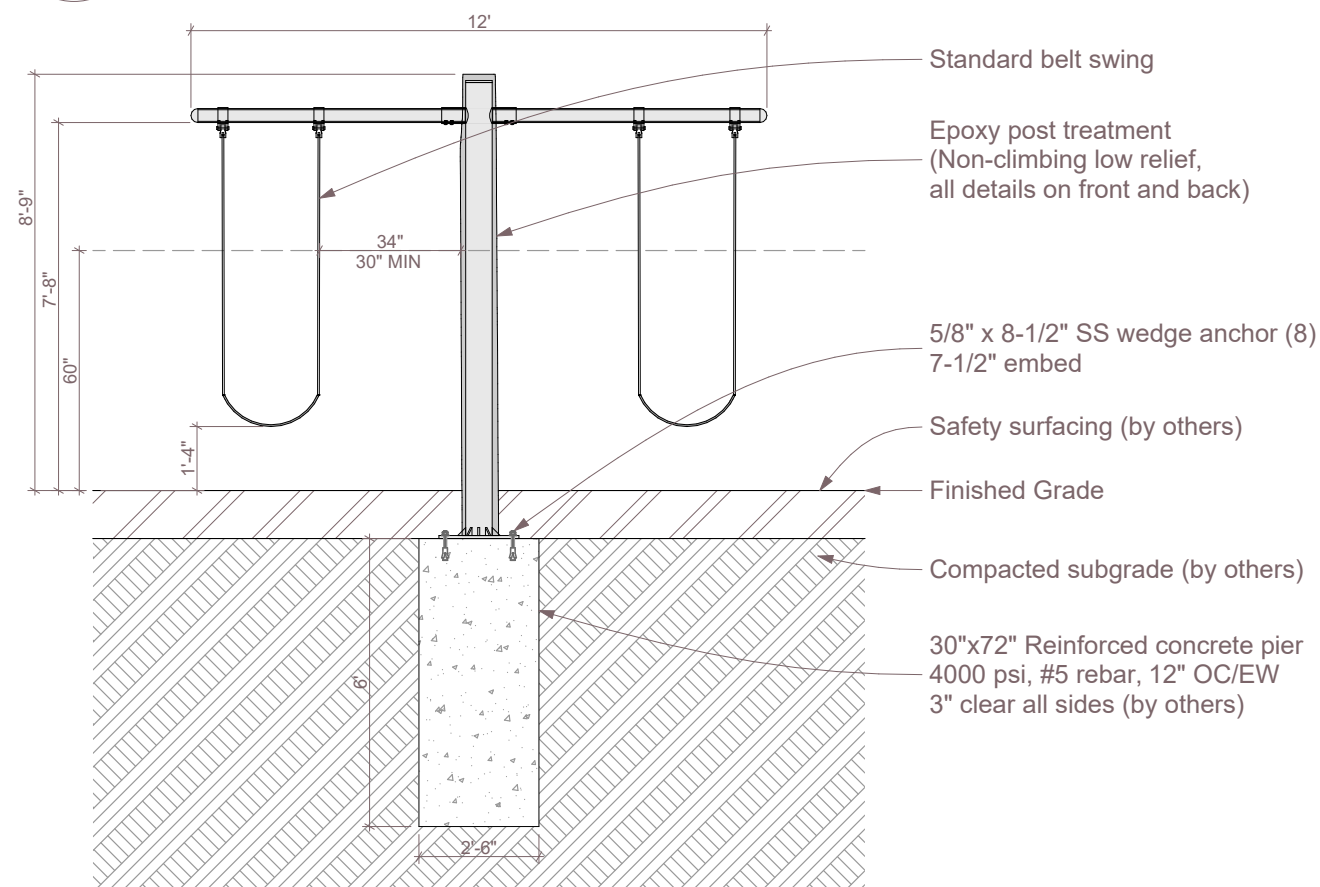

3

Section
SCALE: 1/4" = 1'-0"

1

Plan
SCALE: 1/4" = 1'-0"

Tree Swing

AP074

Age Group: 2-5


All IDS projects are designed to meet or exceed ASTM 1487. Please consult ASTM 1487 for required hazard warning and signage specifications. Not all equipment may be appropriate for all children. Supervision is required. ASTM compliant safety surfacing is required under and around all play equipment. The Americans with Disabilities Act (ADA) may require your play area to be accessible, please consult with an ADA professional to ensure compliance.

Date 3/17/2025

Sheet # A.01.1

Drawing Title
Layout


Approved By / Date:

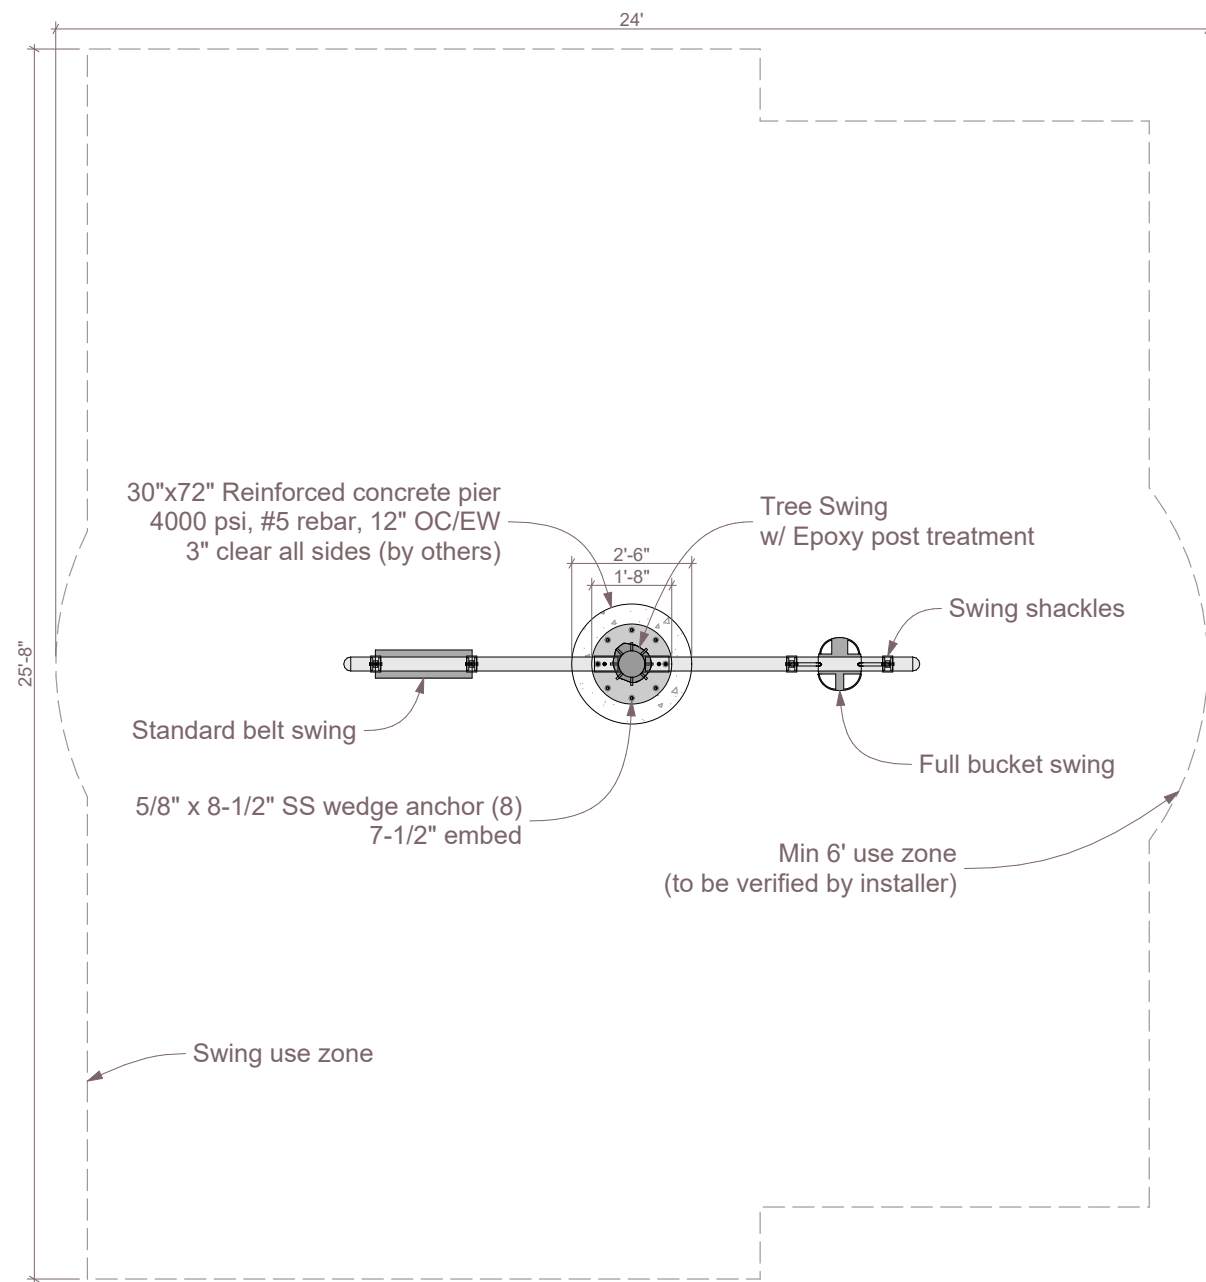

1 Plan
SCALE: 1/4" = 1'-0"



2 Tree Swing AP074 (w/ Belt Swing and Full Bucket Swing)

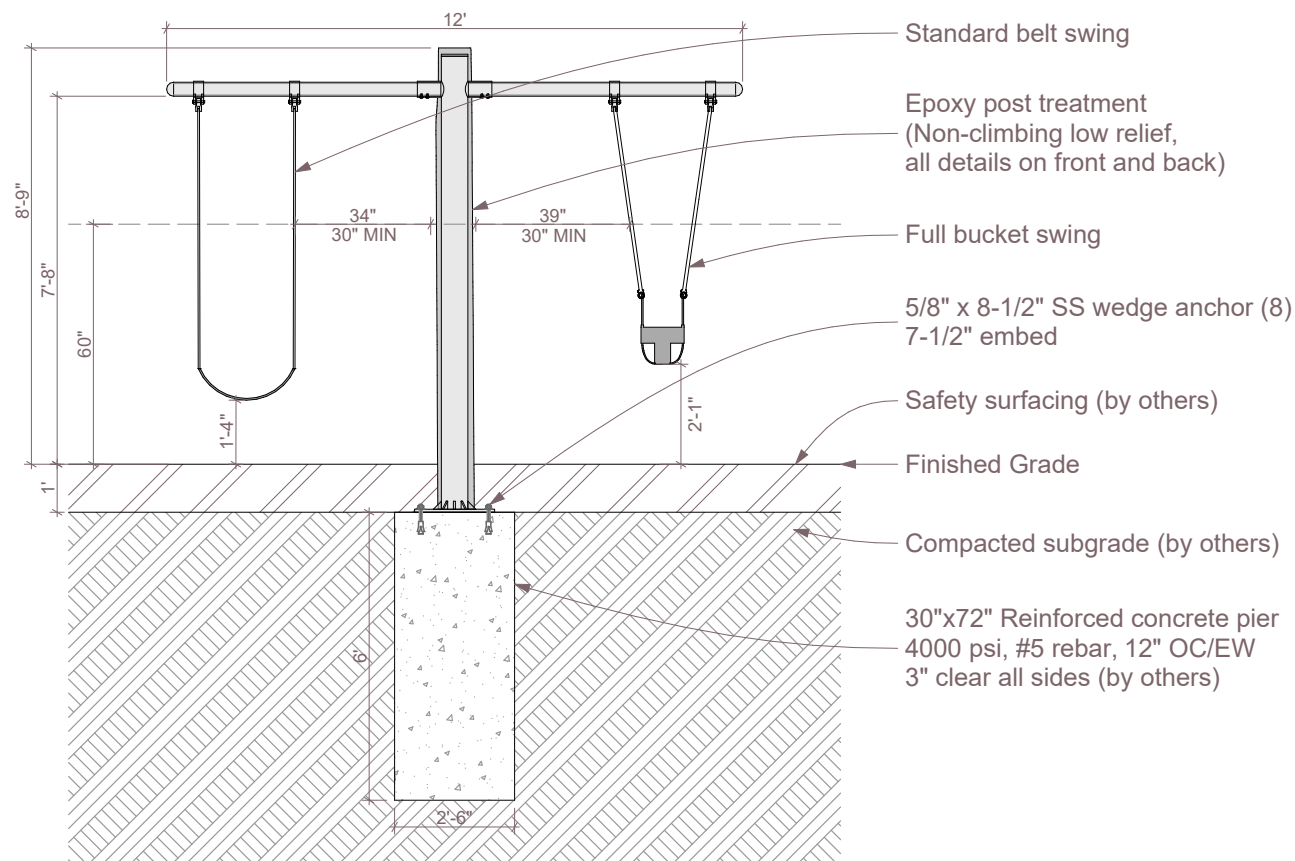

3 Section
SCALE: 1/4" = 1'-0"



Tree Swing
AP074
Age Group: 2-5


All IDS projects are designed to meet or exceed ASTM 1487. Please consult ASTM 1487 for required hazard warning and signage specifications. Not all equipment may be appropriate for all children. Supervision is required. ASTM compliant safety surfacing is required under and around all play equipment. The Americans with Disabilities Act (ADA) may require your play area to be accessible, please consult with an ADA professional to ensure compliance.

Date **3/17/2025**

Sheet # **A.01.2**


Drawing Title
Layout (w/ Full Bucket Swing)

Approved By / Date:

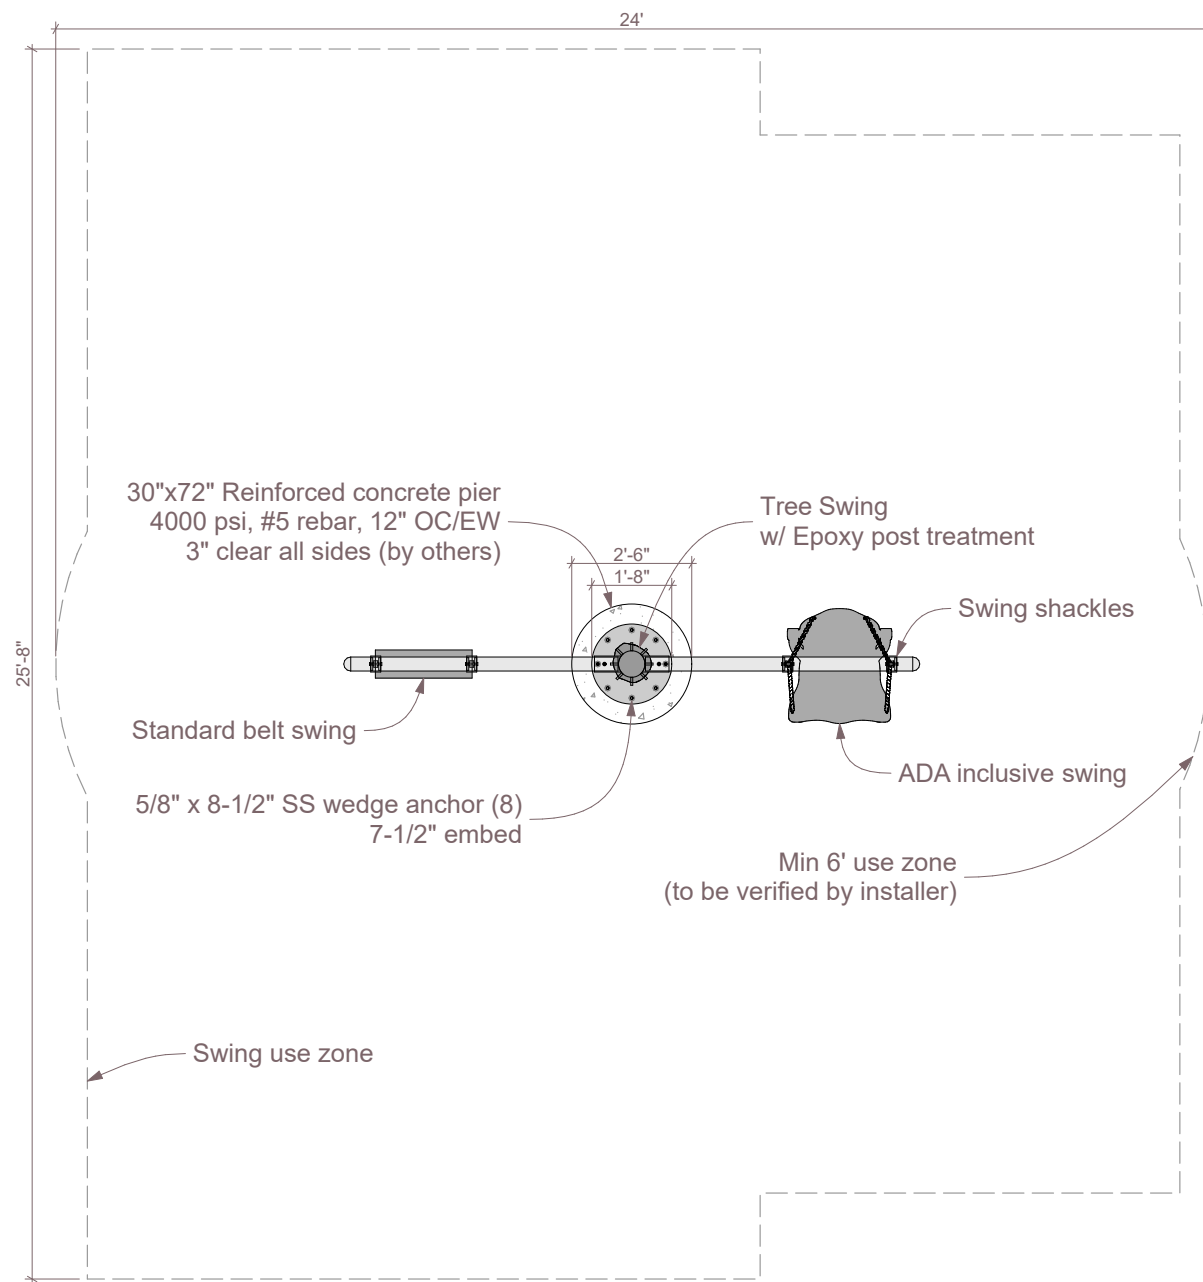

2

Tree Swing_AP074 (w/ Belt Swing and Full Bucket Swing)

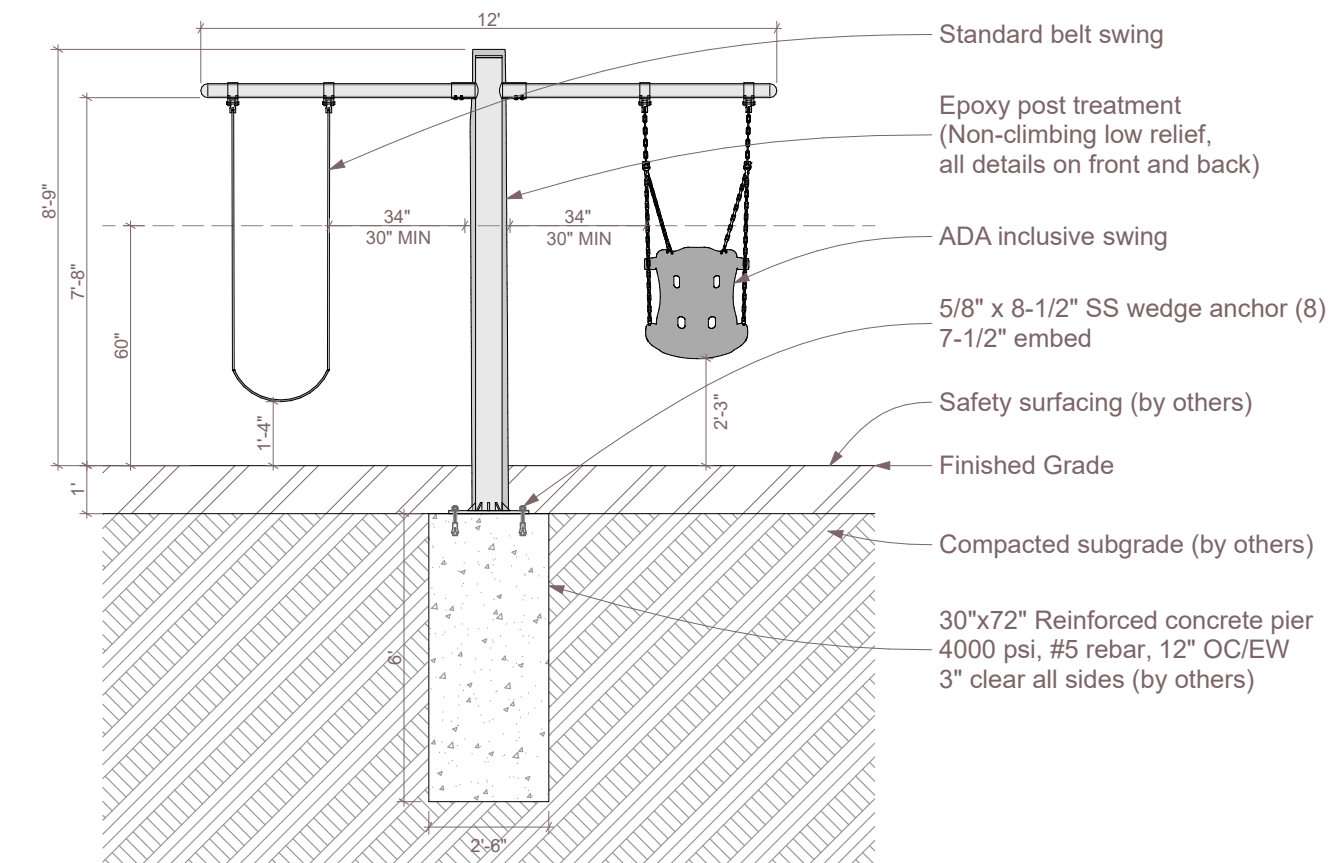

3

Section
SCALE: 1/4" = 1'-0"

Tree Swing

AP074

Age Group: 2-5

All IDS projects are designed to meet or exceed ASTM 1487. Please consult ASTM 1487 for required hazard warning and signage specifications. Not all equipment may be appropriate for all children. Supervision is required. ASTM compliant safety surfacing is required under and around all play equipment. The Americans with Disabilities Act (ADA) may require your play area to be accessible, please consult with an ADA professional to ensure compliance.

Date 3/17/2025

Sheet # A.01.3

Drawing Title
Layout (w/ ADA Inclusive Swing)

Approved By / Date:

1

Plan
SCALE: 1/4" = 1'-0"

