


1

Section
SCALE: 1/4" = 1'-0"

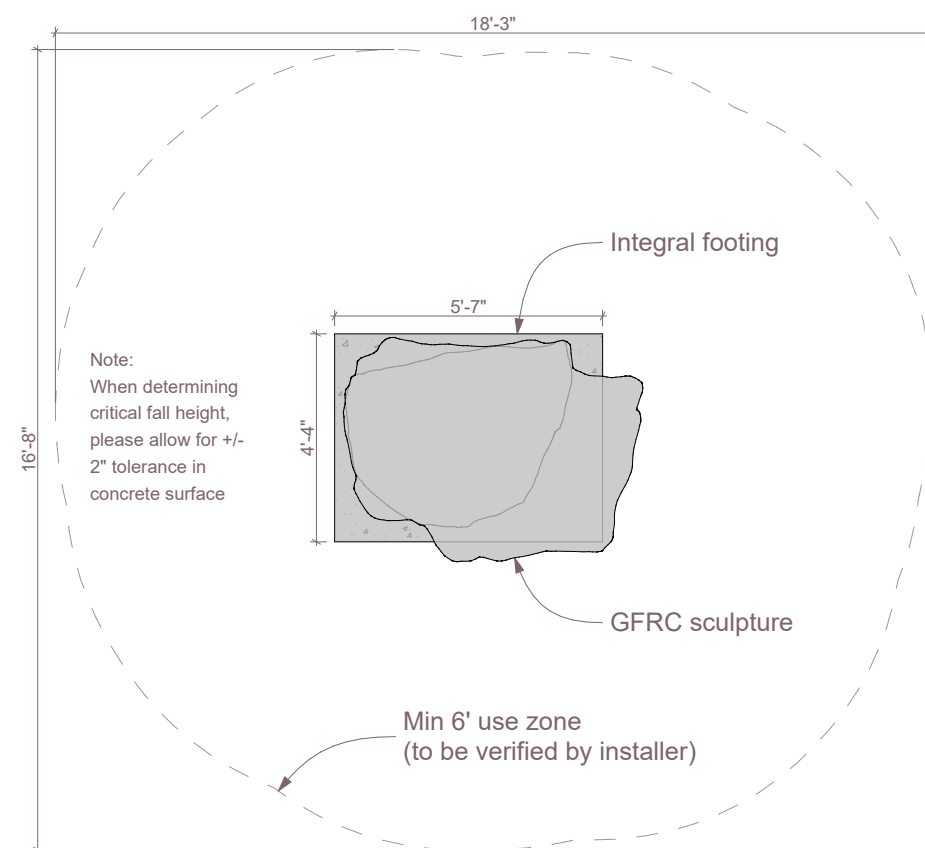

2

Plan
SCALE: 1/4" = 1'-0"



3

Granite Boulder_CB006G (Rock Type: Granite)



IDS SCULPTURE

PLAY. CLIMB. EXPLORE.

Granite Boulder

CB006G

Age Group: 5-12

100% CONSTRUCTION DRAWINGS



To verify product certification, visit www.ipema.org

All IDS projects are designed to meet or exceed ASTM 1487. Please consult ASTM 1487 for required hazard warning and signage specifications. Not all equipment may be appropriate for all children. Supervision is required.

ASTM compliant safety surfacing is required under and around all play equipment. The Americans with Disabilities Act (ADA) may require your play area to be accessible, please consult with an ADA professional to ensure compliance.

Date **1/17/2025**

Sheet # **A.01.2**

Drawing Title
Layout - Granite Boulder

Approved By / Date:



IDS

591 South Boulevard Street
Gunnison, Colorado 81230
info@idsculpture.com