



Note:
When determining critical fall height, please allow
for +/- 2" tolerance in concrete surface.

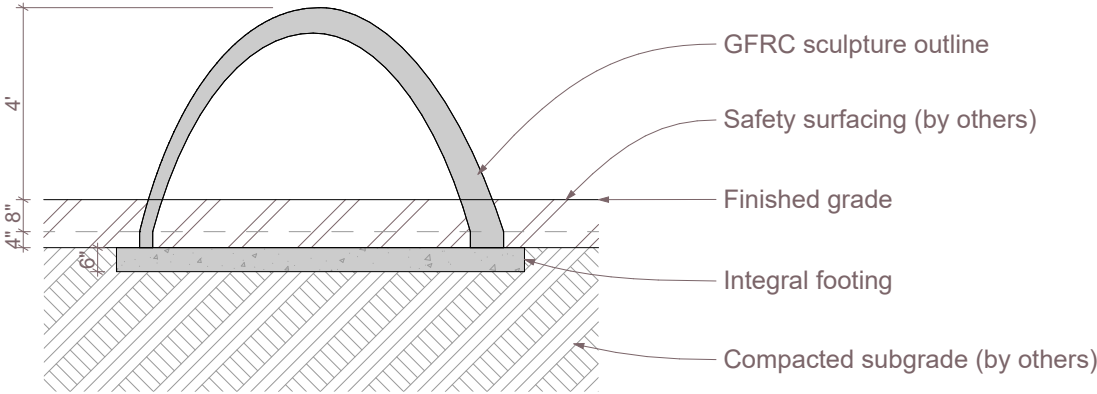

1 Section
SCALE: 1/4" = 1'-0"

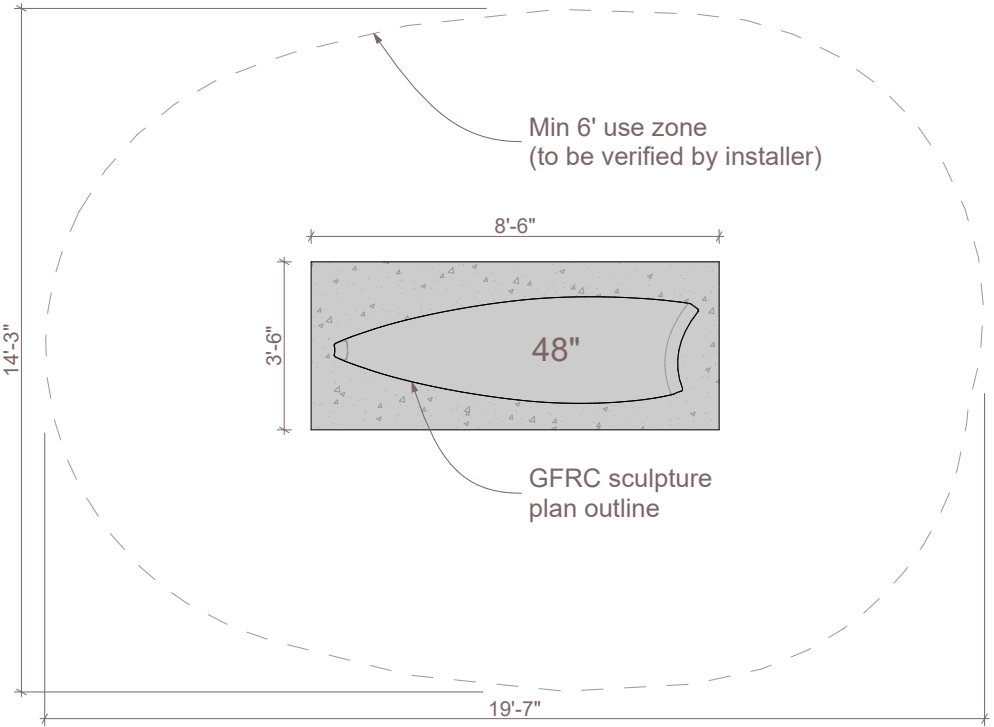

2 Plan
SCALE: 1/4" = 1'-0"

3 Grass Blade LRG_SC019



Grass Blade LRG
SC019

Age Group: 2-5

SCHEMATIC DESIGN
NOT FOR CONSTRUCTION

All IDS projects are designed to meet or exceed ASTM 1487. Not all equipment may be appropriate for all children. Supervision is required. ASTM compliant safety surfacing is required under and around all play equipment. The Americans with Disabilities Act (ADA) may require your play area to be accesible, please consult with an ADA professional to ensure compliance.

Date	1/15/2024
Drawing Title	Layout
Sheet #	A.01.1