



1

Chipeta Falls Water Table_SC121

Chipeta Falls Water
Table
SC121

Age Group: 2-5

100% CONSTRUCTION DRAWINGS

All IDS projects are designed to meet or exceed ASTM 1487. Please consult ASTM 1487 for required hazard warning and signage specifications. Not all equipment may be appropriate for all children. Supervision is required. ASTM compliant safety surfacing is required under and around all play equipment. The Americans with Disabilities Act (ADA) may require your play area to be accesible, please consult with an ADA professional to ensure compliance.

Date
7/1/2025

Sheet #
A.01.1

Drawing Title
Perspectives

Approved By / Date:


Chipeta Falls Water
Table
SC121

Age Group: 2-5

100% CONSTRUCTION DRAWINGS


All IDS projects are designed to meet or exceed ASTM 1487. Please consult ASTM 1487 for required hazard warning and signage specifications. Not all equipment may be appropriate for all children. Supervision is required. ASTM compliant safety surfacing is required under and around all play equipment. The Americans with Disabilities Act (ADA) may require your play area to be accesible, please consult with an ADA professional to ensure compliance.

Date	7/1/2025
Sheet #	A.01.2
Drawing Title	Layout
Approved By / Date:	

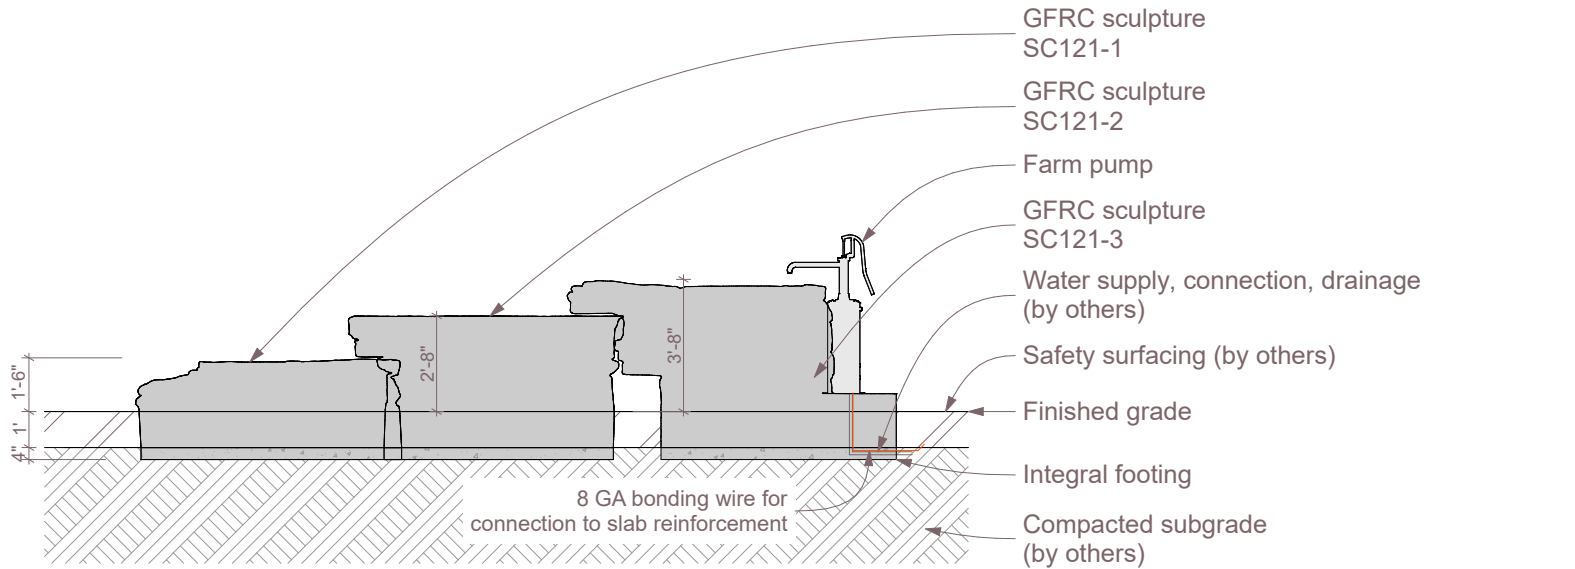

1


Section
SCALE: 3/16" = 1'-0"

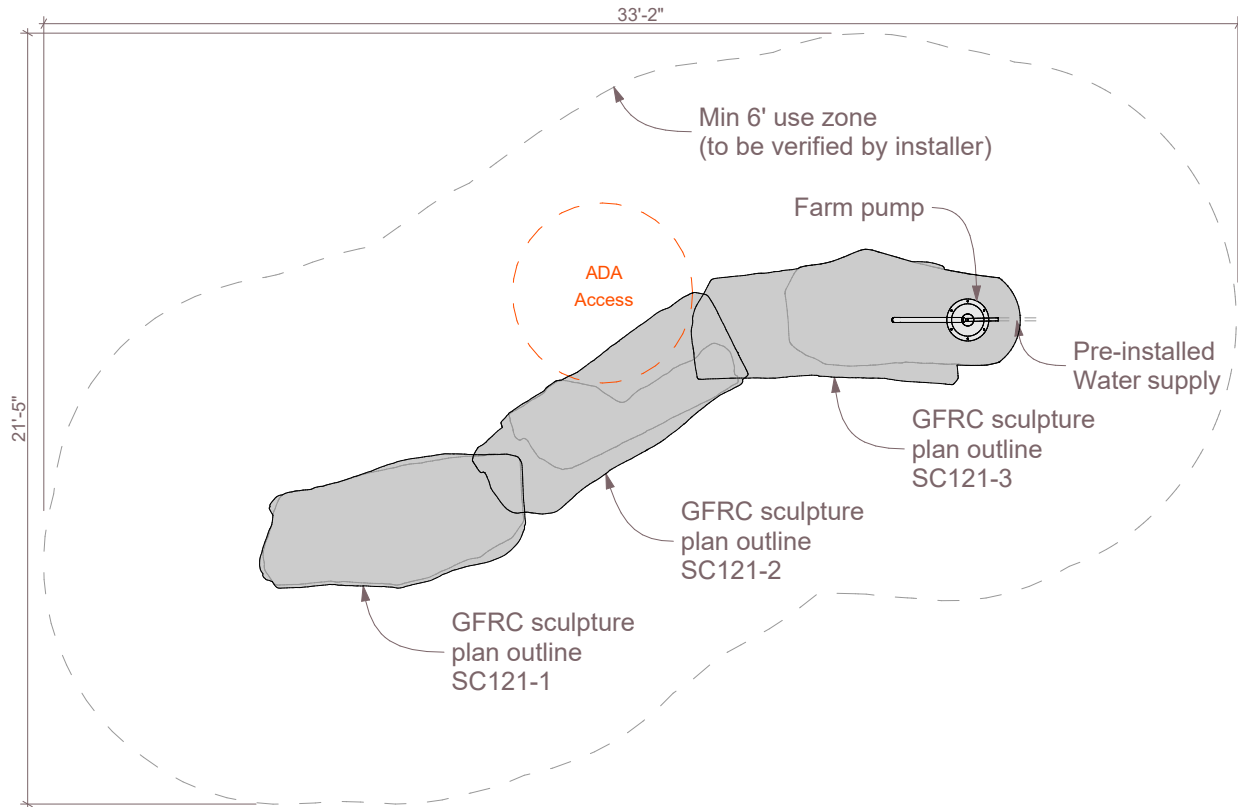


2

Plan
SCALE: 3/16" = 1'-0"



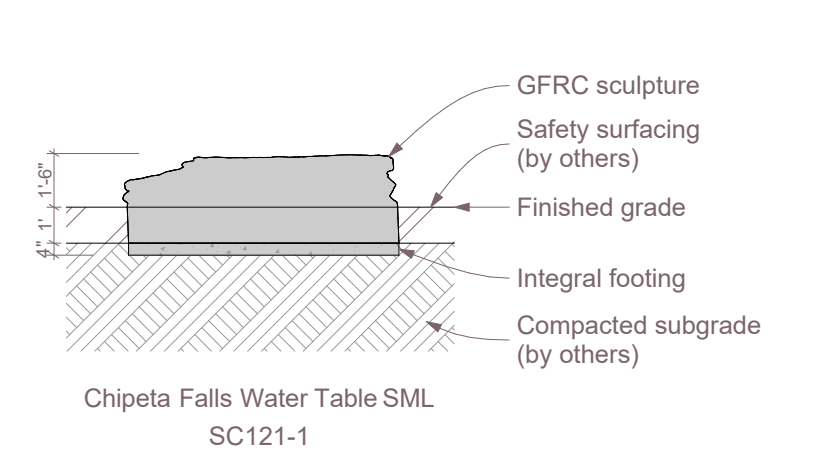


1 Section
SCALE: 3/16" = 1'-0"

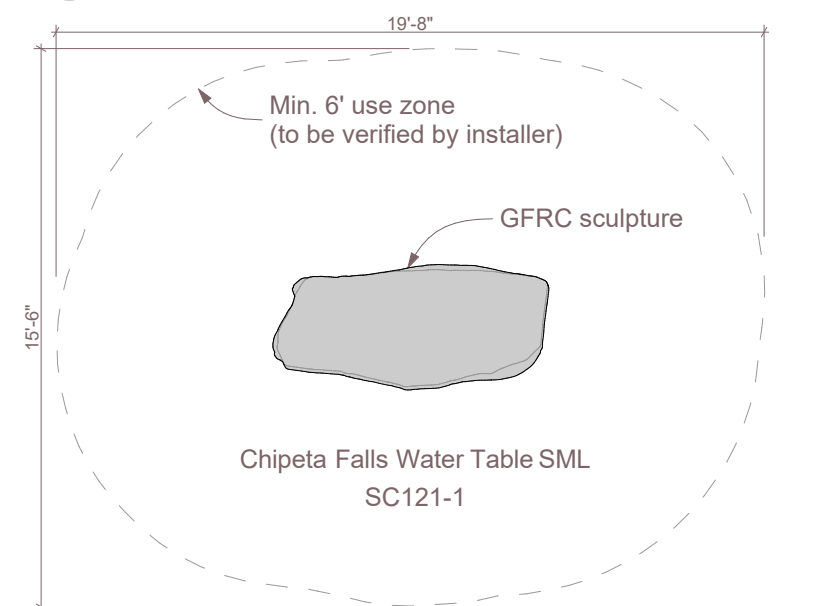


4 Plan
SCALE: 3/16" = 1'-0"



7 SC121-1 (SML Table)

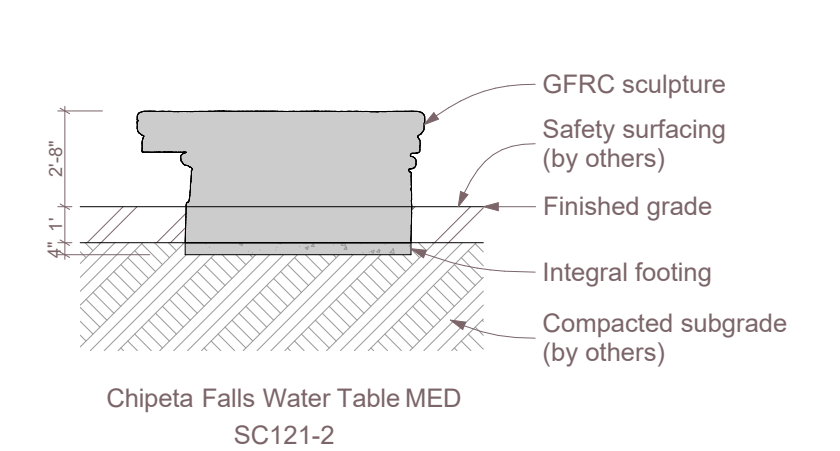


2 Section
SCALE: 3/16" = 1'-0"

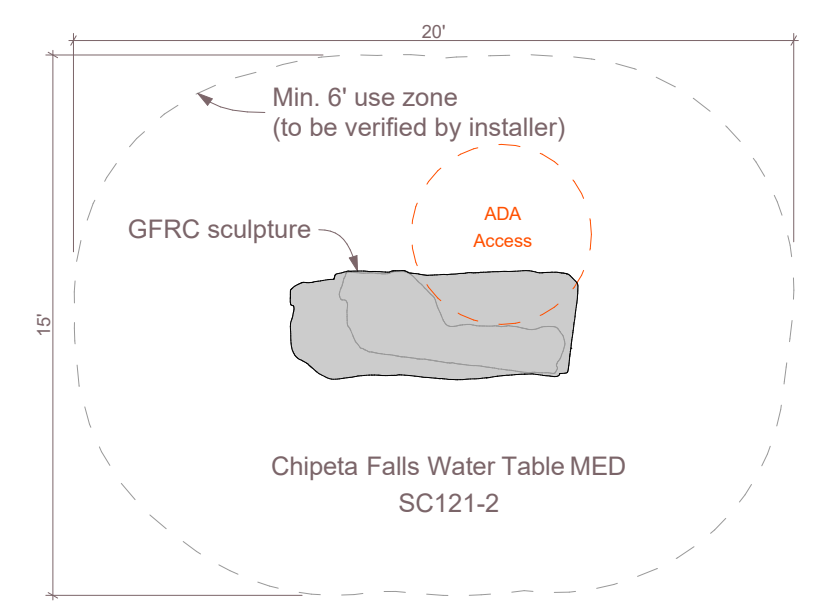


5 Plan
SCALE: 3/16" = 1'-0"



8 SC121-2 (MED Table)

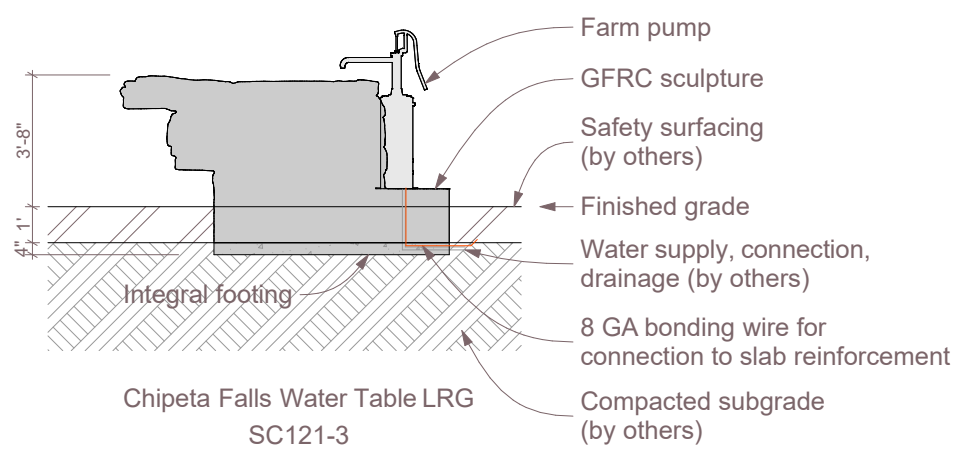

3 Section
SCALE: 3/16" = 1'-0"

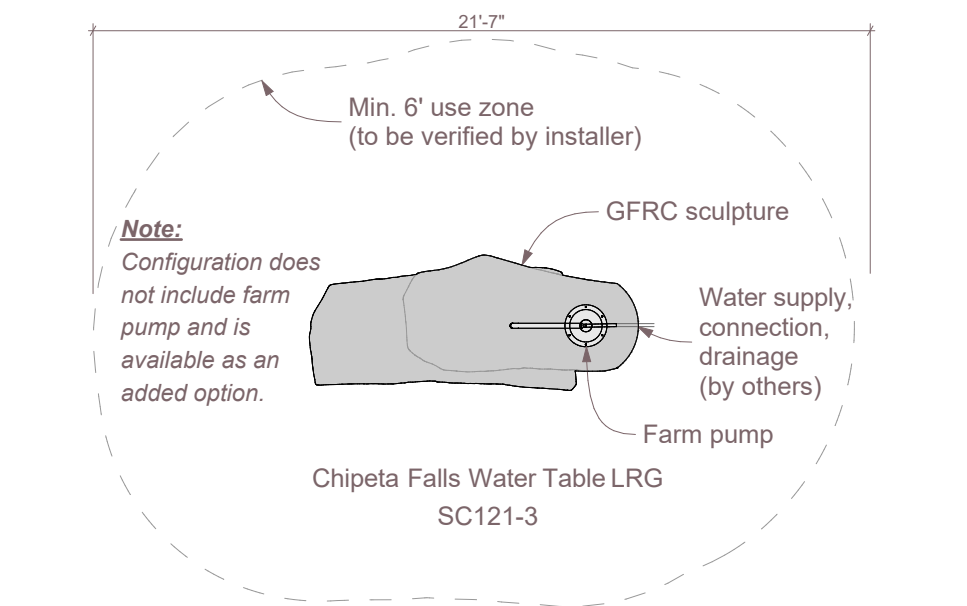

6 Plan
SCALE: 3/16" = 1'-0"



9 SC121-3 (LRG Table)

Chipeta Falls Water Table SC121

Age Group: 2-5

100% CONSTRUCTION DRAWINGS

All IDS projects are designed to meet or exceed ASTM 1487. Please consult ASTM 1487 for required hazard warning and signage specifications. Not all equipment may be appropriate for all children. Supervision is required. ASTM compliant safety surfacing is required under and around all play equipment. The Americans with Disabilities Act (ADA) may require your play area to be accessible, please consult with an ADA professional to ensure compliance.

Date **7/1/2025**

Sheet # **A.01.3**

Drawing Title
Details

Approved By / Date: