

La Junta Crossing

VFC002-B

Age Group: 5-12

100% CONSTRUCTION DRAWINGS

All IDS projects are designed to meet or exceed ASTM 1487. Please consult ASTM 1487 for required hazard warning and signage specifications. Not all equipment may be appropriate for all children. Supervision is required. ASTM compliant safety surfacing is required under and around all play equipment. The Americans with Disabilities Act (ADA) may require your play area to be accesible, please consult with an ADA professional to ensure compliance.

Date

1/24/2025


Sheet #

A.01.1

Drawing Title

Perspective

Approved By / Date:

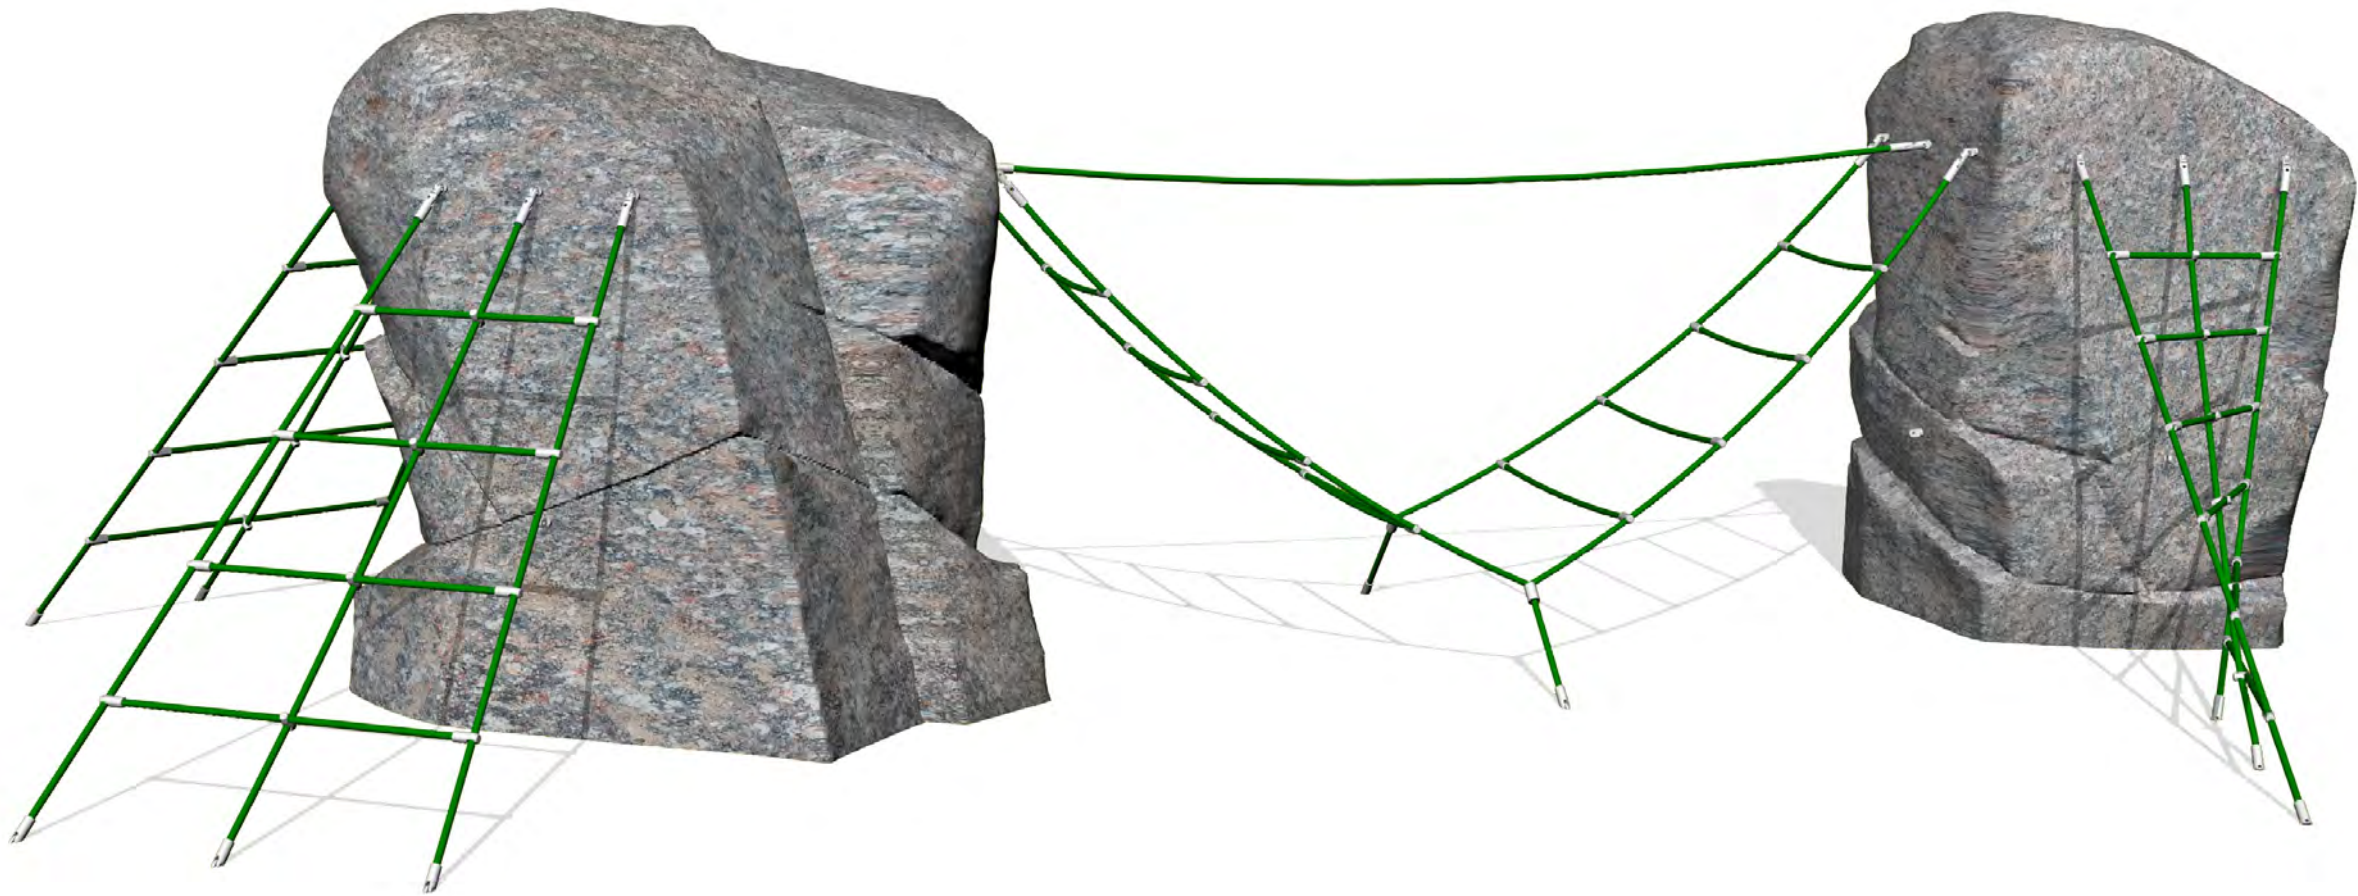

La Junta Crossing

VFC002-B

Age Group: 5-12

100% CONSTRUCTION DRAWINGS


All IDS projects are designed to meet or exceed ASTM 1487. Please consult ASTM 1487 for required hazard warning and signage specifications. Not all equipment may be appropriate for all children. Supervision is required. ASTM compliant safety surfacing is required under and around all play equipment. The Americans with Disabilities Act (ADA) may require your play area to be accesible, please consult with an ADA professional to ensure compliance.

Date1/24/2025

Sheet #A.01.2

Drawing TitleLayout

Approved By / Date:

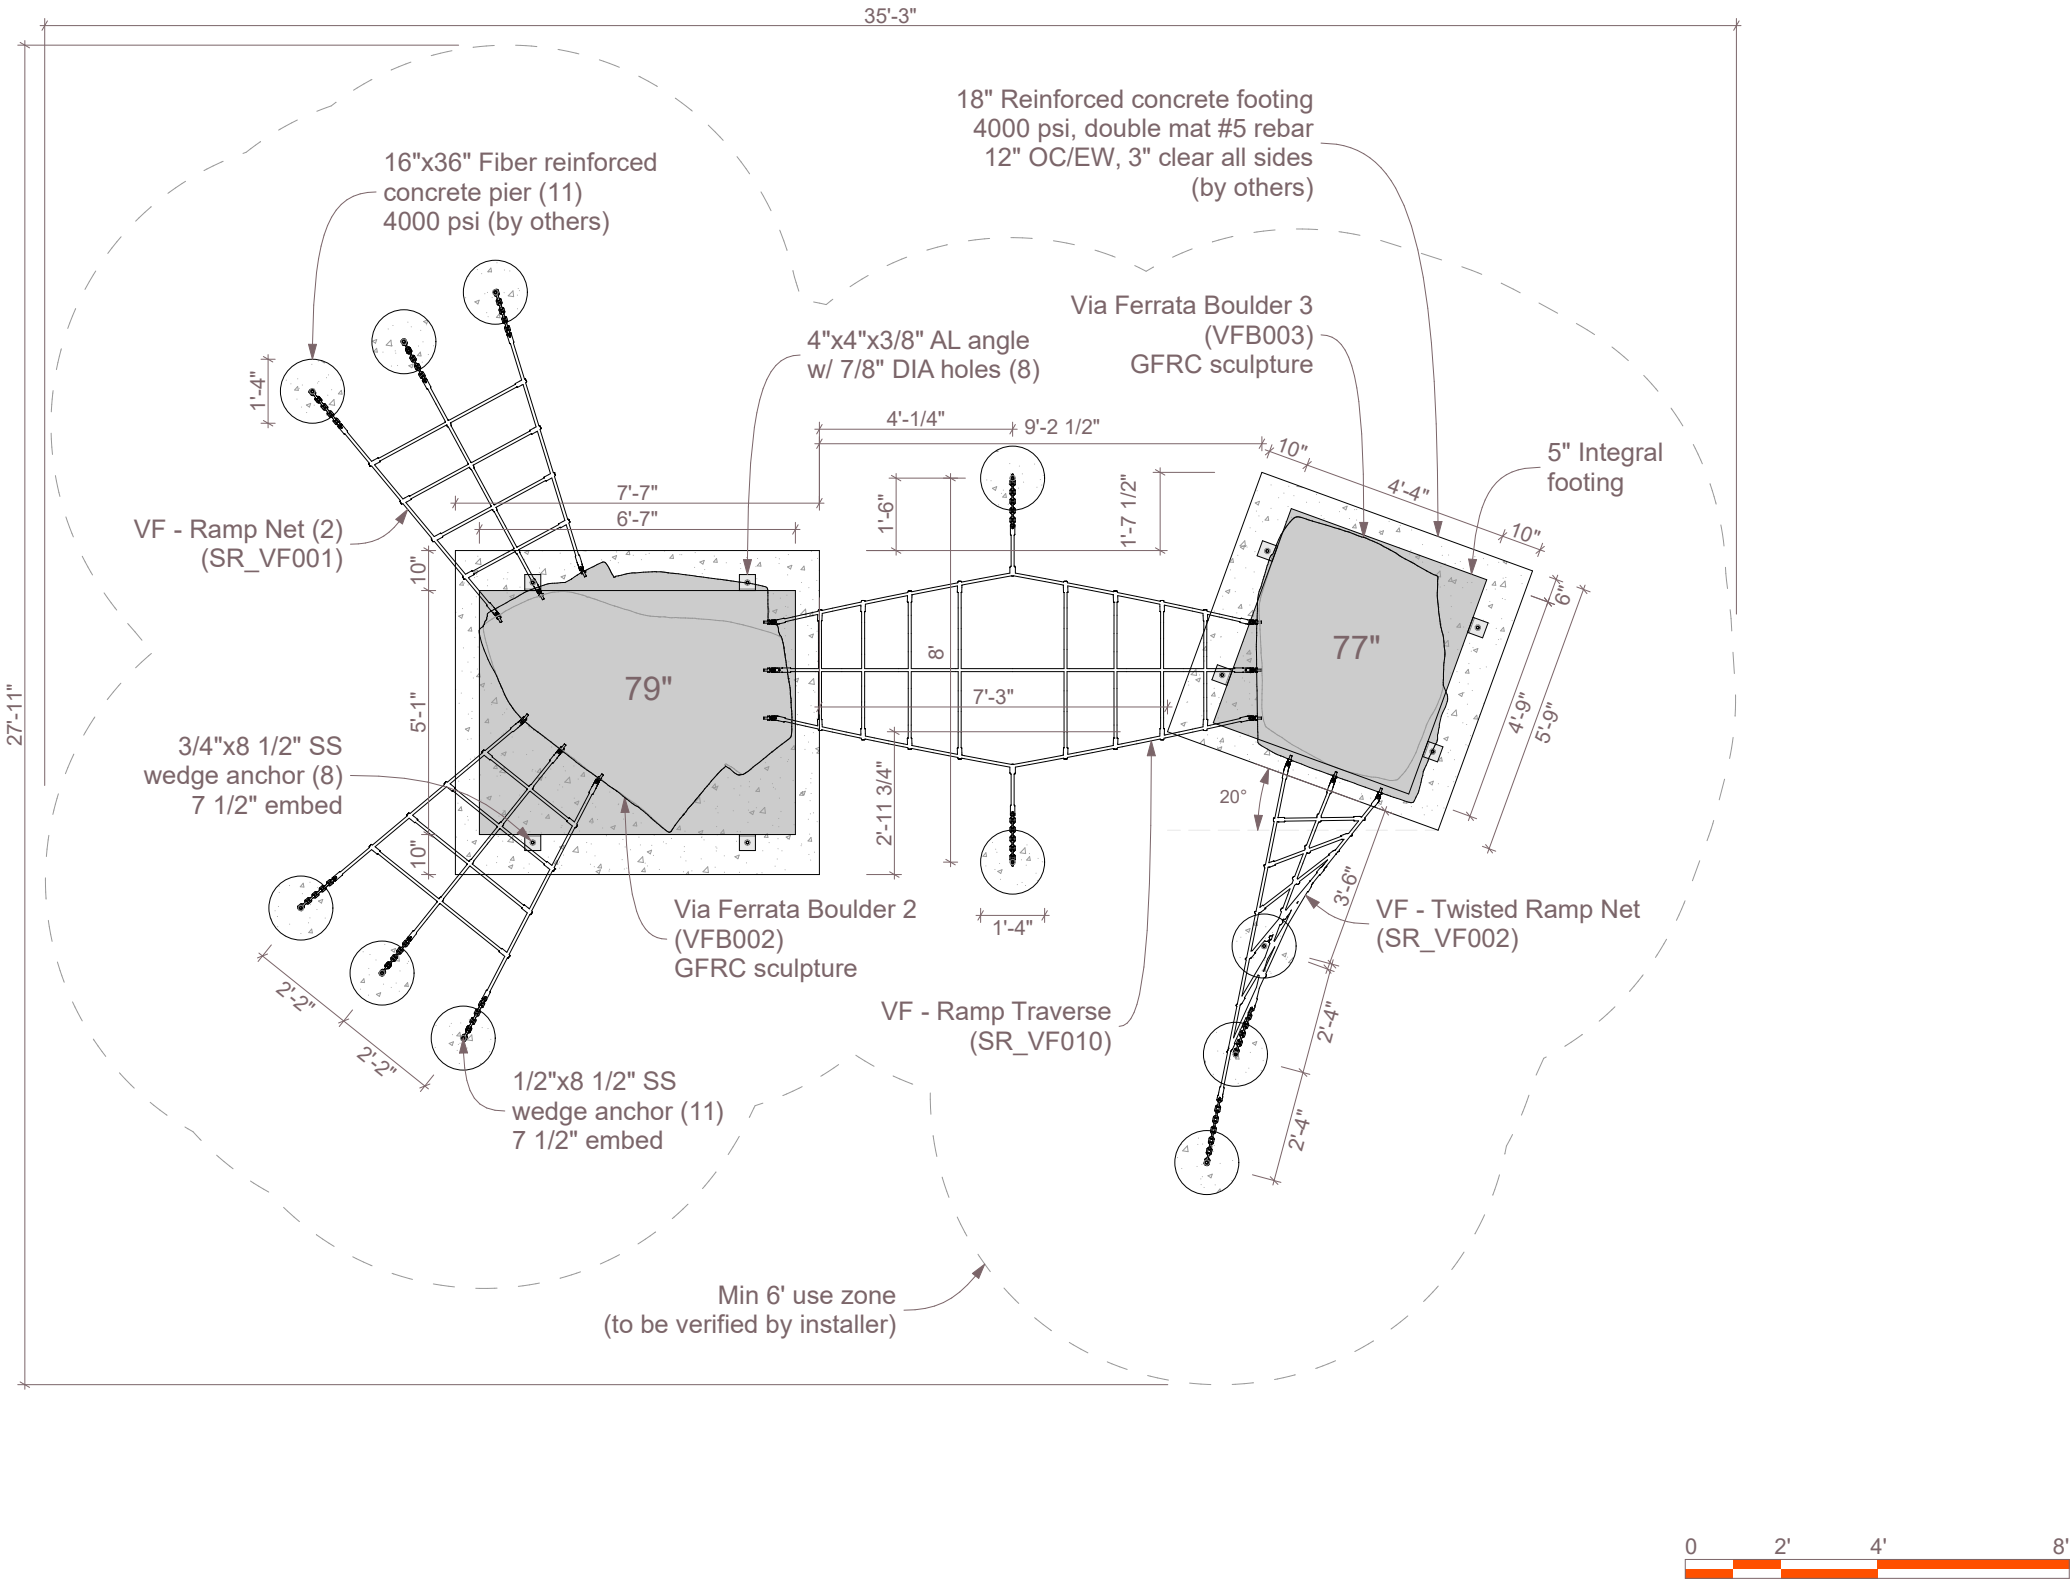

La Junta Crossing

VFC002-B

Age Group: 5-12

100% CONSTRUCTION DRAWINGS


All IDS projects are designed to meet or exceed ASTM 1487. Please consult ASTM 1487 for required hazard warning and signage specifications. Not all equipment may be appropriate for all children. Supervision is required. ASTM compliant safety surfacing is required under and around all play equipment. The Americans with Disabilities Act (ADA) may require your play area to be accessible, please consult with an ADA professional to ensure compliance.

Date **1/24/2025**

Sheet # **A.01.3**


Drawing Title
Via Ferrata Boulder 2_VFB002

Approved By / Date:

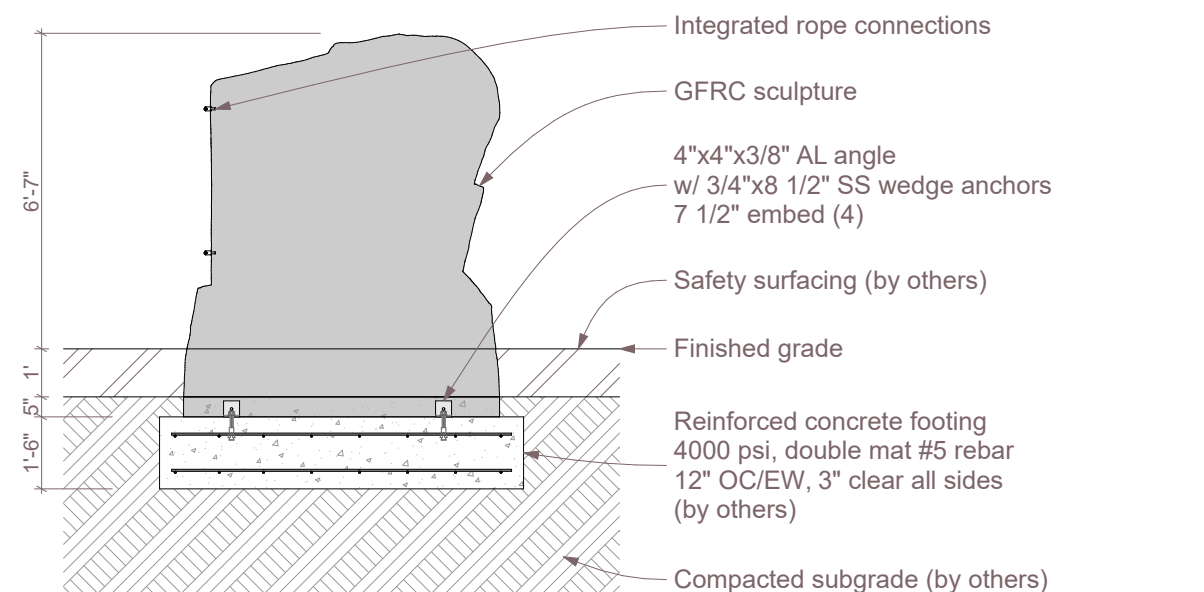

1

Section
SCALE: 1/4" = 1'-0"

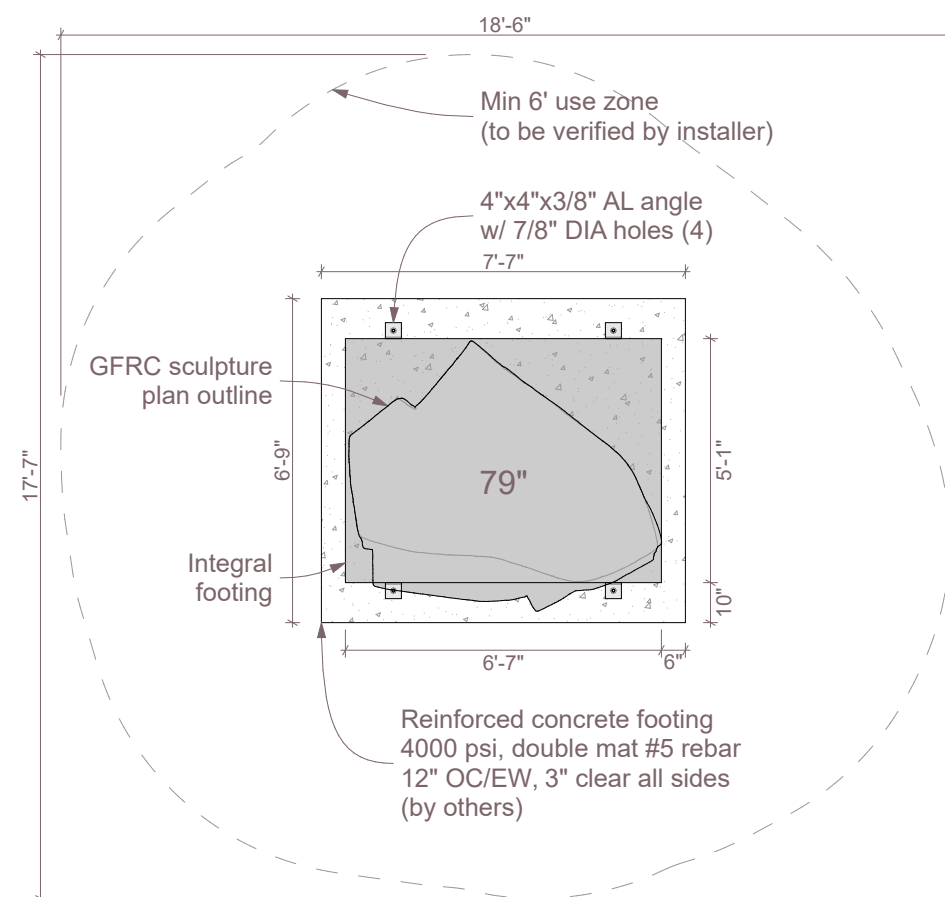



2

Plan
SCALE: 1/4" = 1'-0"



3

Via Ferrata Boulder 2_VFB002

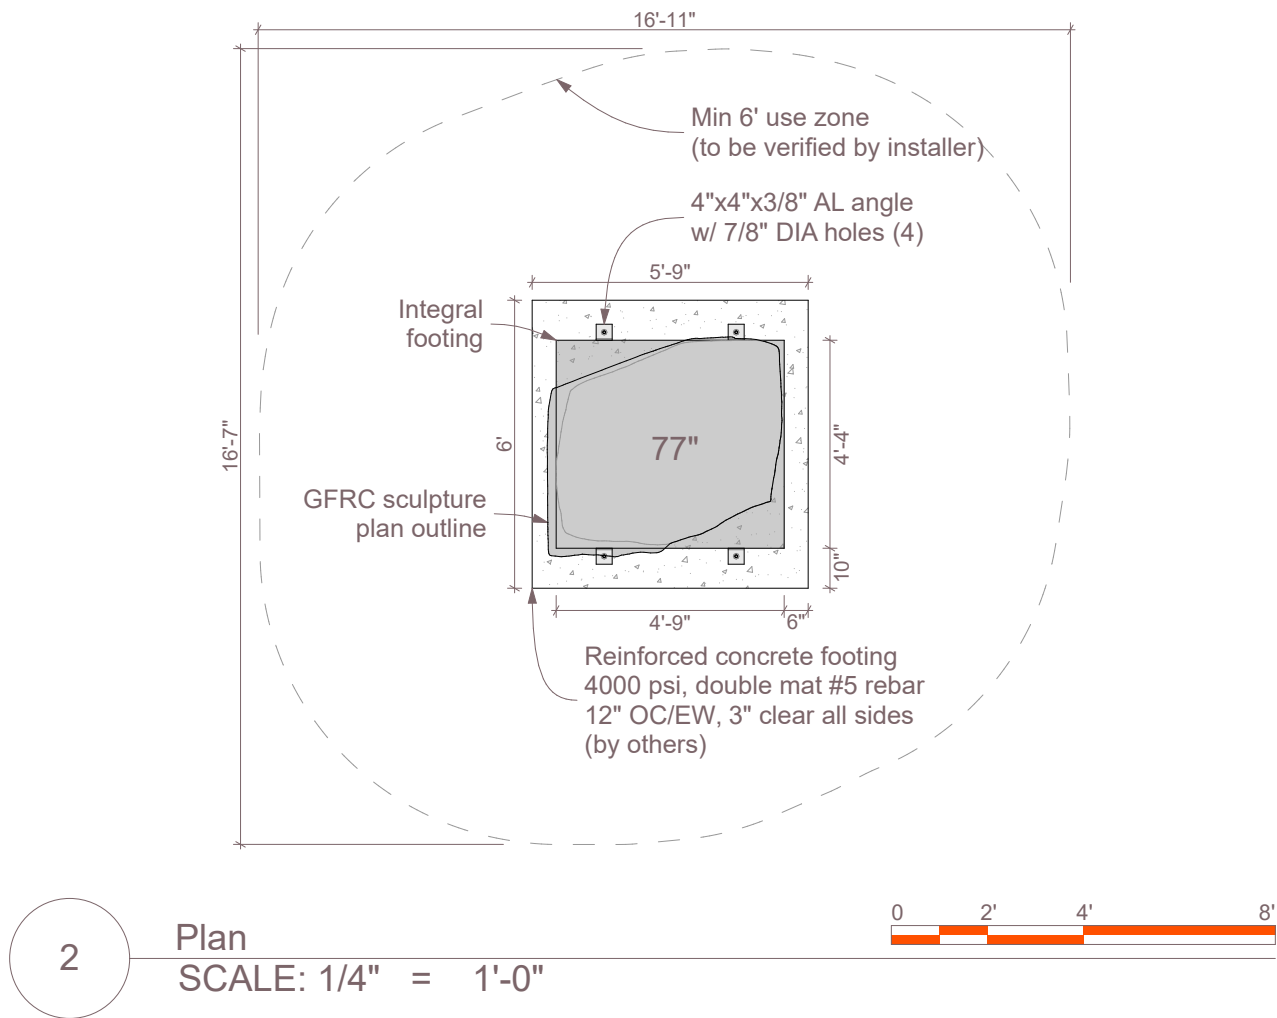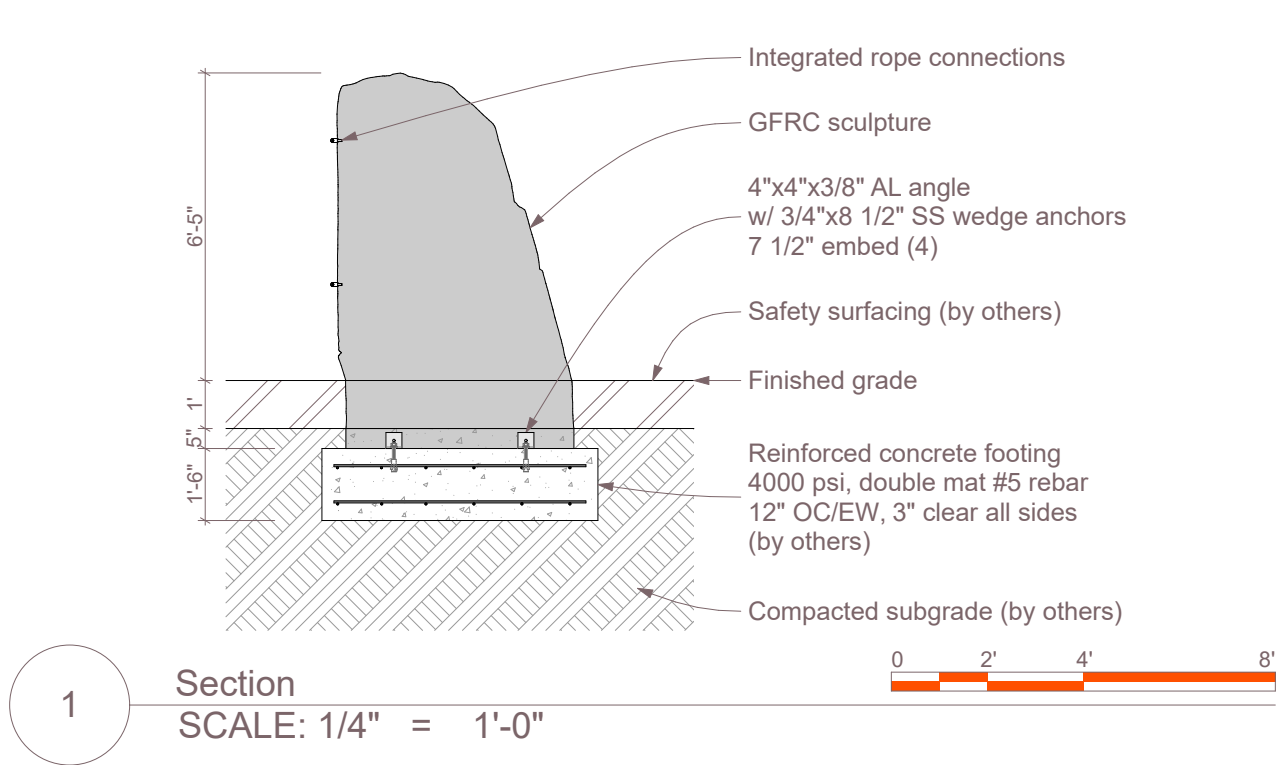

3 Via Ferrata Boulder 3_VFB003

La Junta Crossing
VFC002-B
Age Group: 5-12

100% CONSTRUCTION DRAWINGS

All IDS projects are designed to meet or exceed ASTM 1487. Please consult ASTM 1487 for required hazard warning and signage specifications. Not all equipment may be appropriate for all children. Supervision is required. ASTM compliant safety surfacing is required under and around all play equipment. The Americans with Disabilities Act (ADA) may require your play area to be accessible, please consult with an ADA professional to ensure compliance.

Date **1/24/2025**

Sheet # **A.01.4**

Drawing Title
Via Ferrata Boulder 3_VFB003

Approved By / Date: