

ID SCULPTURE

PLAY. CLIMB. EXPLORE.

Red Mountain Pass

VFC003-B

Age Group: 5-12

100% CONSTRUCTION DRAWINGS

All IDS projects are designed to meet or exceed ASTM 1487. Please consult ASTM 1487 for required hazard warning and signage specifications. Not all equipment may be appropriate for all children. Supervision is required.

ASTM compliant safety surfacing is required under and around all play equipment. The Americans with Disabilities Act (ADA) may require your play area to be accessible, please consult with an ADA professional to ensure compliance.

Date **1/24/2025**

Sheet # **A.01.1**

Drawing Title
Perspective

Approved By / Date:



IDS

591 South Boulevard Street
Gunnison, Colorado 81230
info@idsculpture.com

Red Mountain Pass


VFC003-B

Age Group: 5-12

100% CONSTRUCTION DRAWINGS

All IDS projects are designed to meet or exceed ASTM 1487. Please consult ASTM 1487 for required hazard warning and signage specifications. Not all equipment may be appropriate for all children. Supervision is required. ASTM compliant safety surfacing is required under and around all play equipment. The Americans with Disabilities Act (ADA) may require your play area to be accessible, please consult with an ADA professional to ensure compliance.

Date	1/24/2025
Sheet #	A.01.2
Drawing Title	Layout
Approved By / Date:	

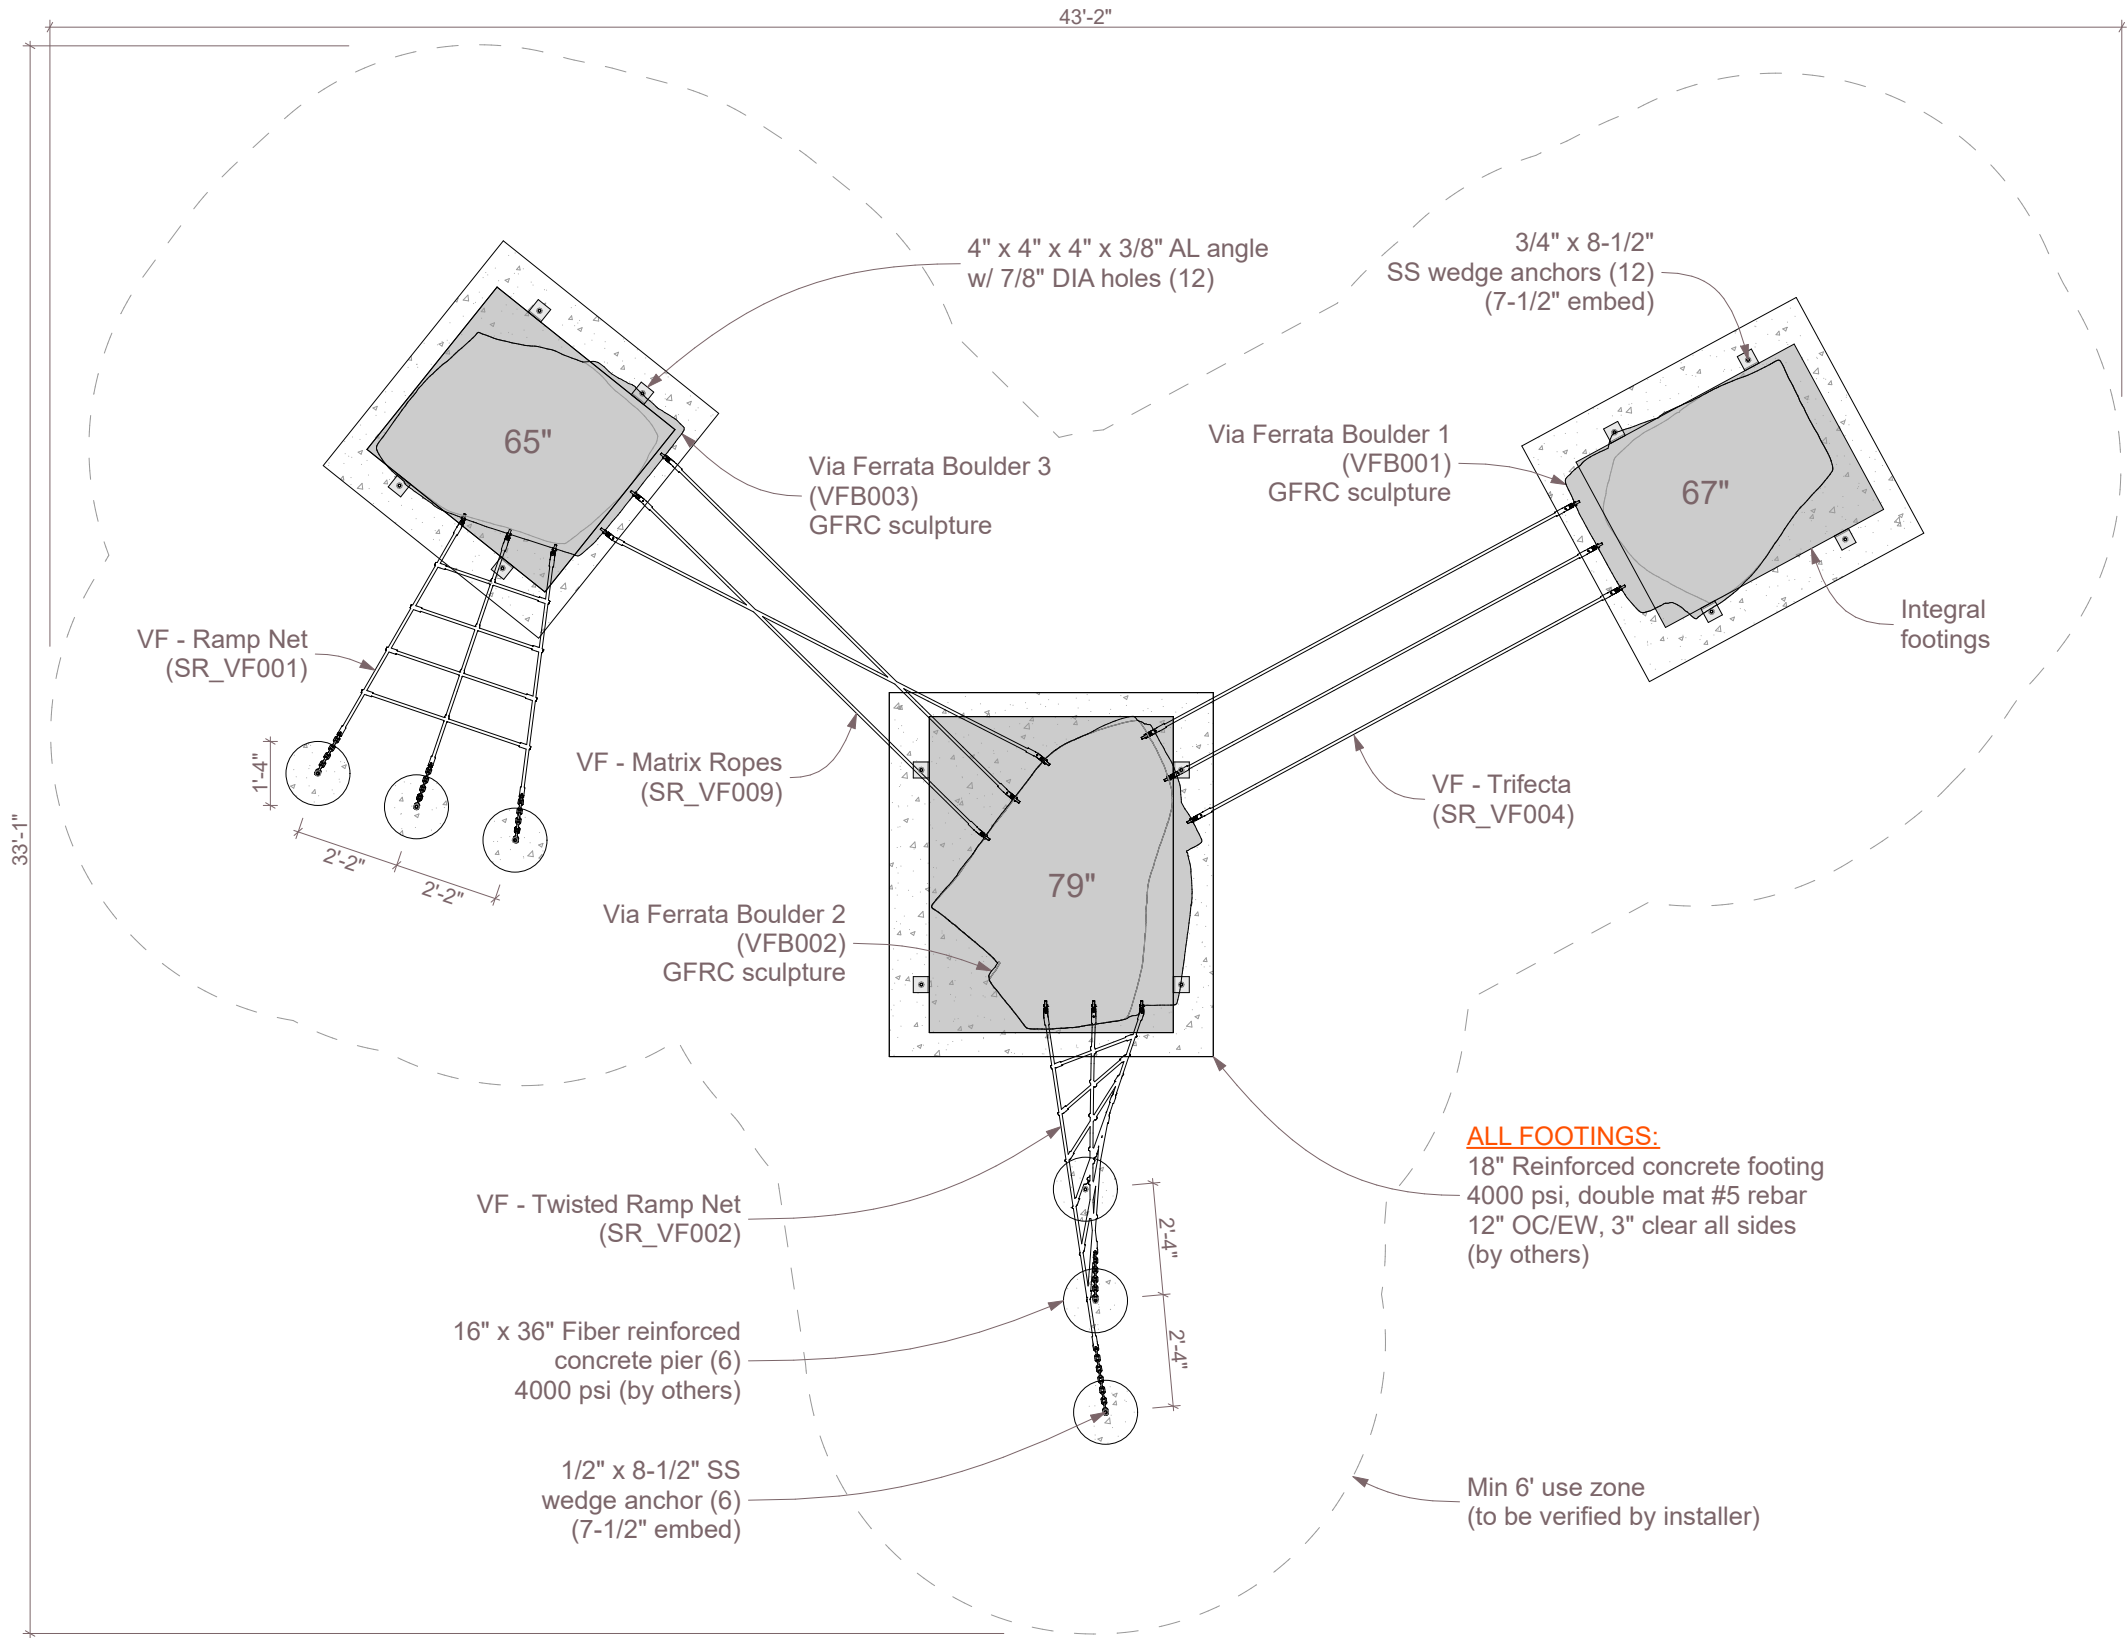

Red Mountain Pass


VFC003-B

Age Group: 5-12

100% CONSTRUCTION DRAWINGS

All IDS projects are designed to meet or exceed ASTM 1487. Please consult ASTM 1487 for required hazard warning and signage specifications. Not all equipment may be appropriate for all children. Supervision is required. ASTM compliant safety surfacing is required under and around all play equipment. The Americans with Disabilities Act (ADA) may require your play area to be accesible, please consult with an ADA professional to ensure compliance.

Date	1/24/2025
Sheet #	A.01.3
Drawing Title	Footing Layout
Approved By / Date:	

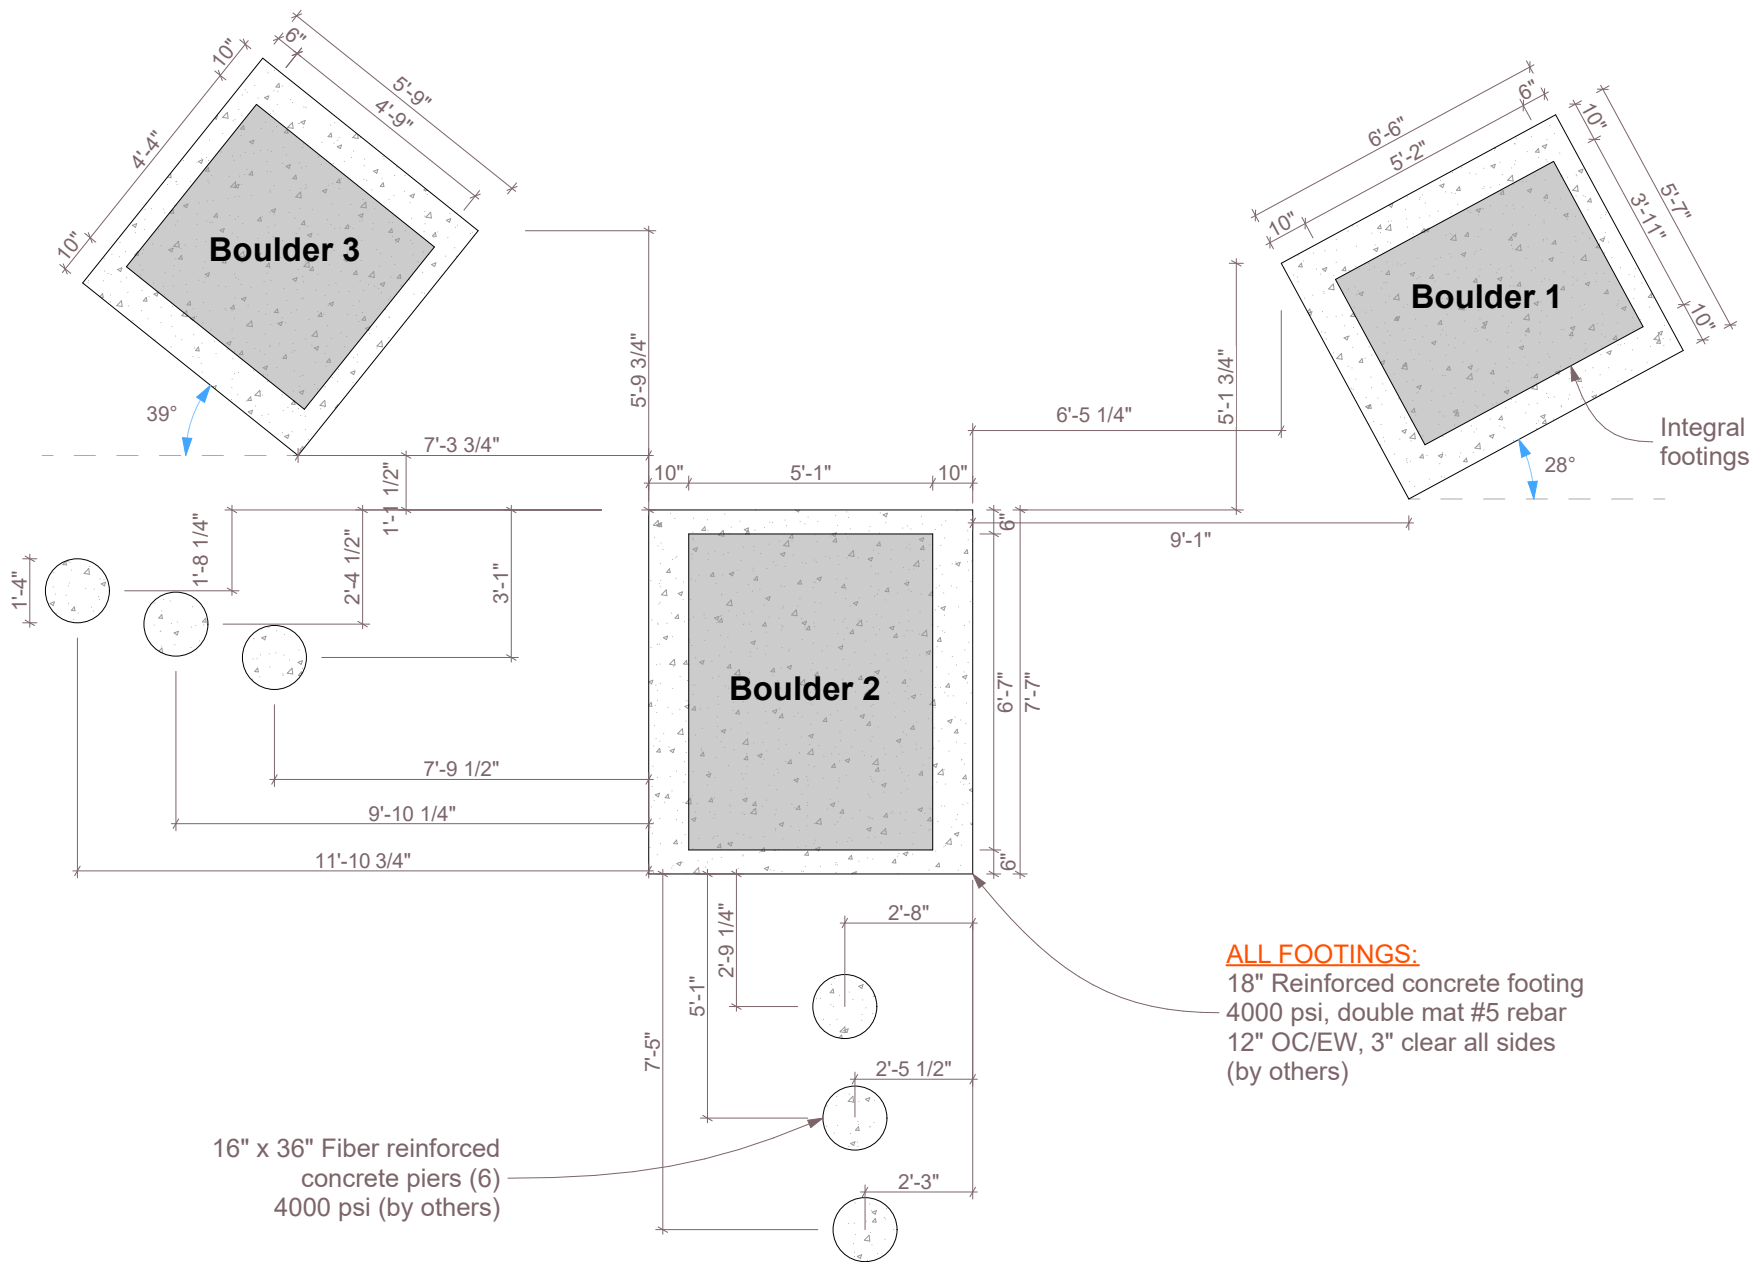

ALL FOOTINGS:
18" Reinforced concrete footing
4000 psi, double mat #5 rebar
12" OC/EW, 3" clear all sides
(by others)

16" x 36" Fiber reinforced
concrete piers (6)
4000 psi (by others)

