

6 by Boulder
CB007 S

Age Group: 5-12

SCHEMATIC DESIGN
NOT FOR CONSTRUCTION



All IDS projects are designed to meet or exceed ASTM 1487. Not all equipment may be appropriate for all children. Supervision is required. ASTM compliant safety surfacing is required under and around all play equipment. The Americans with Disabilities Act (ADA) may require your play area to be accessible, please consult with an ADA professional to ensure compliance.

Date


12/6/2023

Drawing Title

Layout - Sandstone


Sheet #

A.01.2

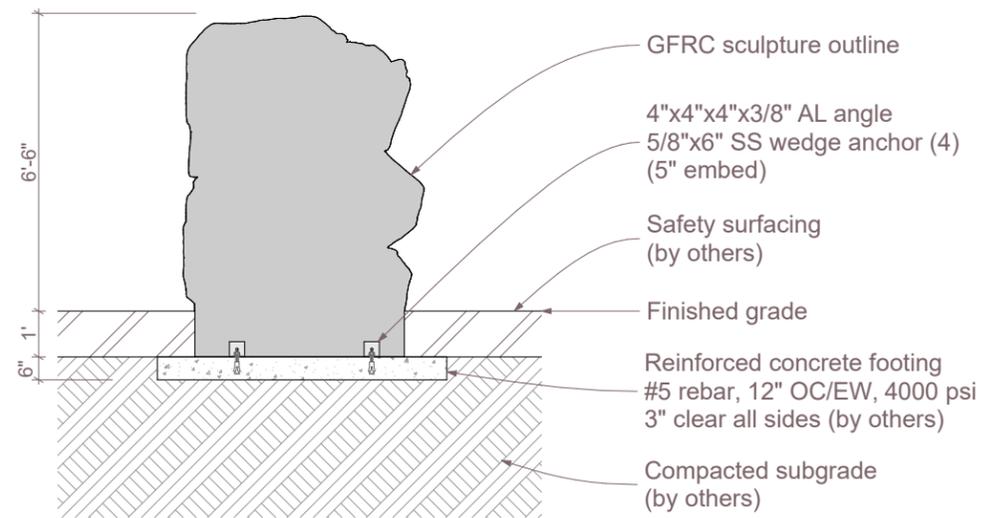

1

Section
SCALE: 1/4" = 1'-0"

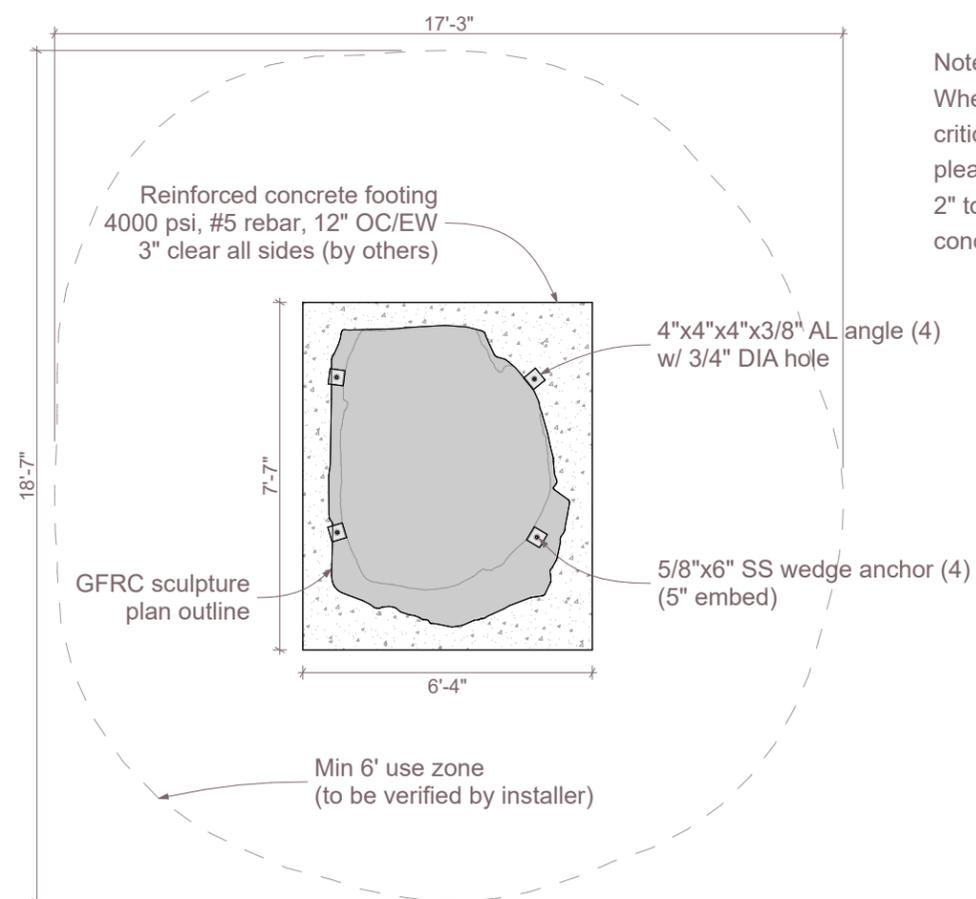


Note:
When determining
critical fall height,
please allow for +/-
2" tolerance in
concrete surface



2

Plan
SCALE: 1/4" = 1'-0"

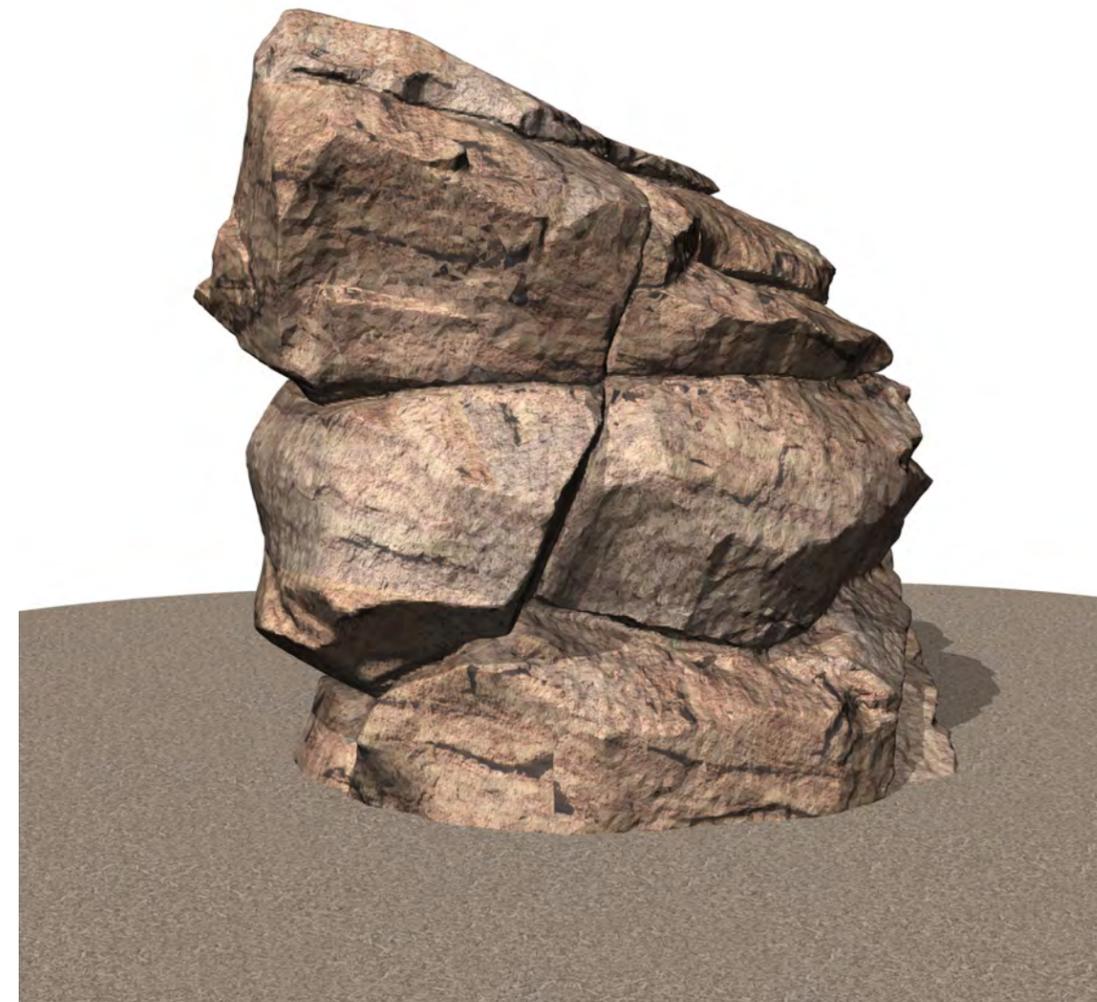

3

6 by Boulder_CB007 (Sandstone)